



FRONT ELEVATION

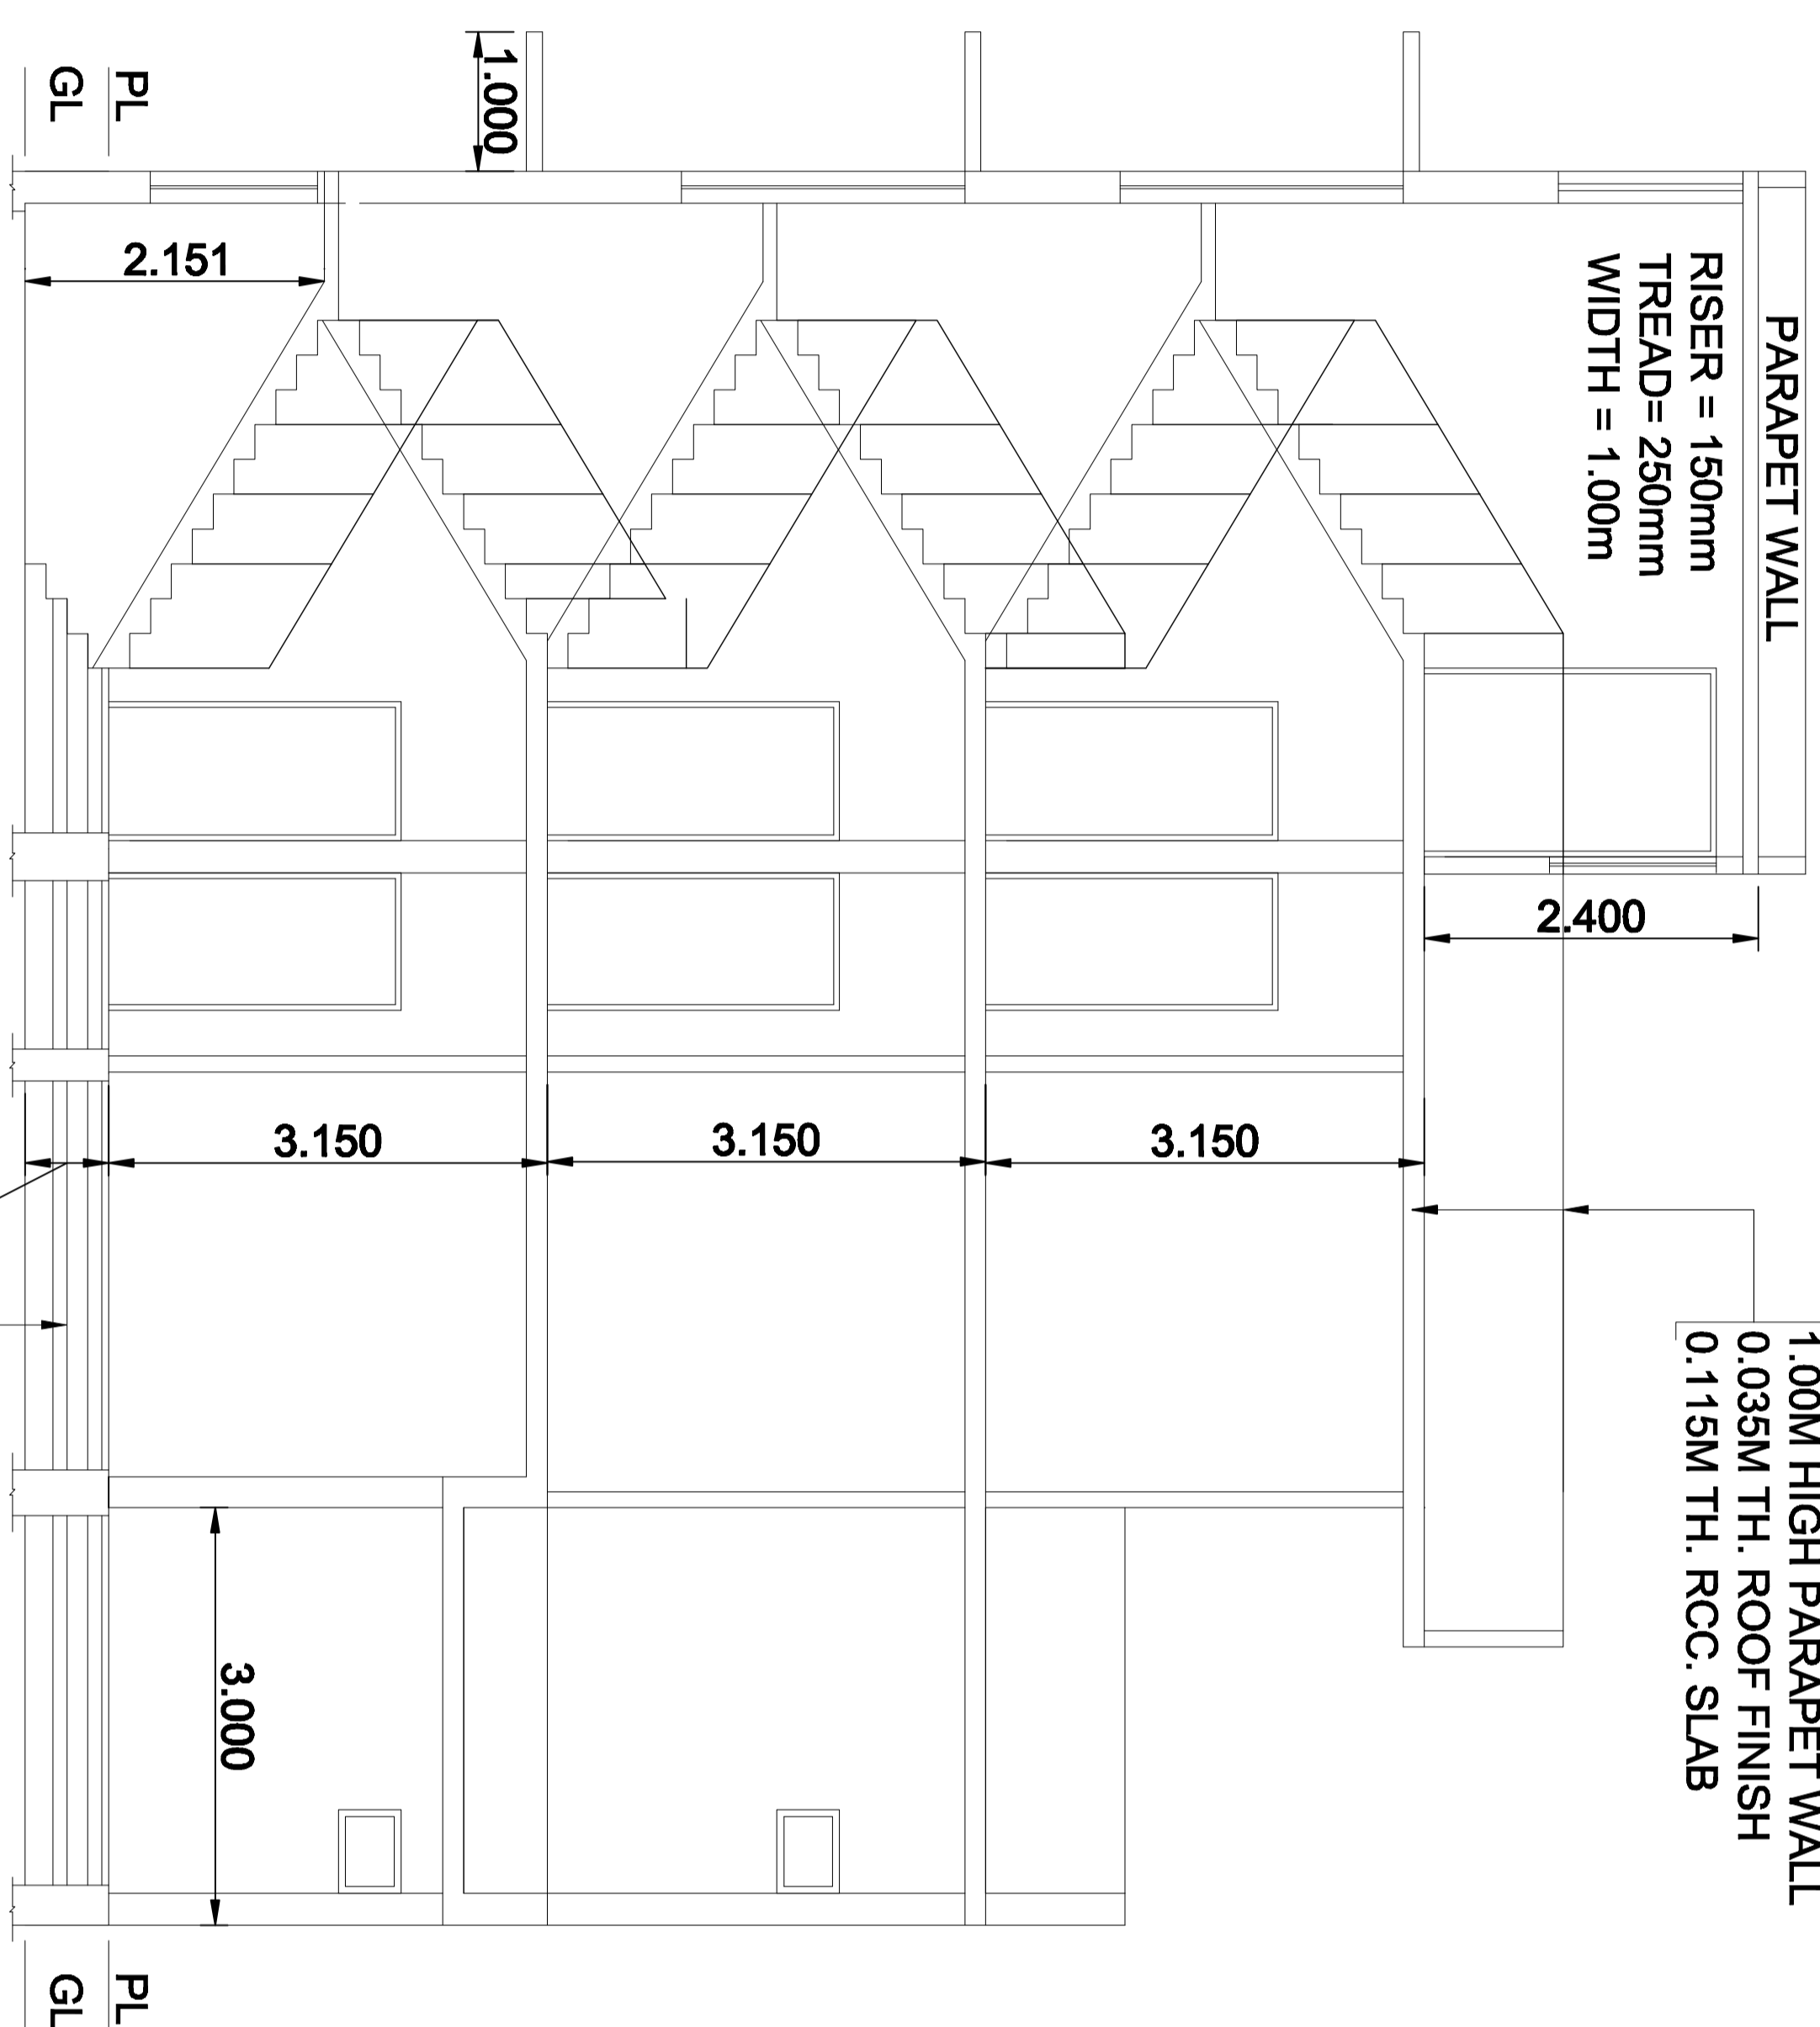

SECTION A-A'

50mm FLOOR FINISH
150mm LIMB CONC.
200mm TH. SAND
200mm TH. BRICK BALLAST

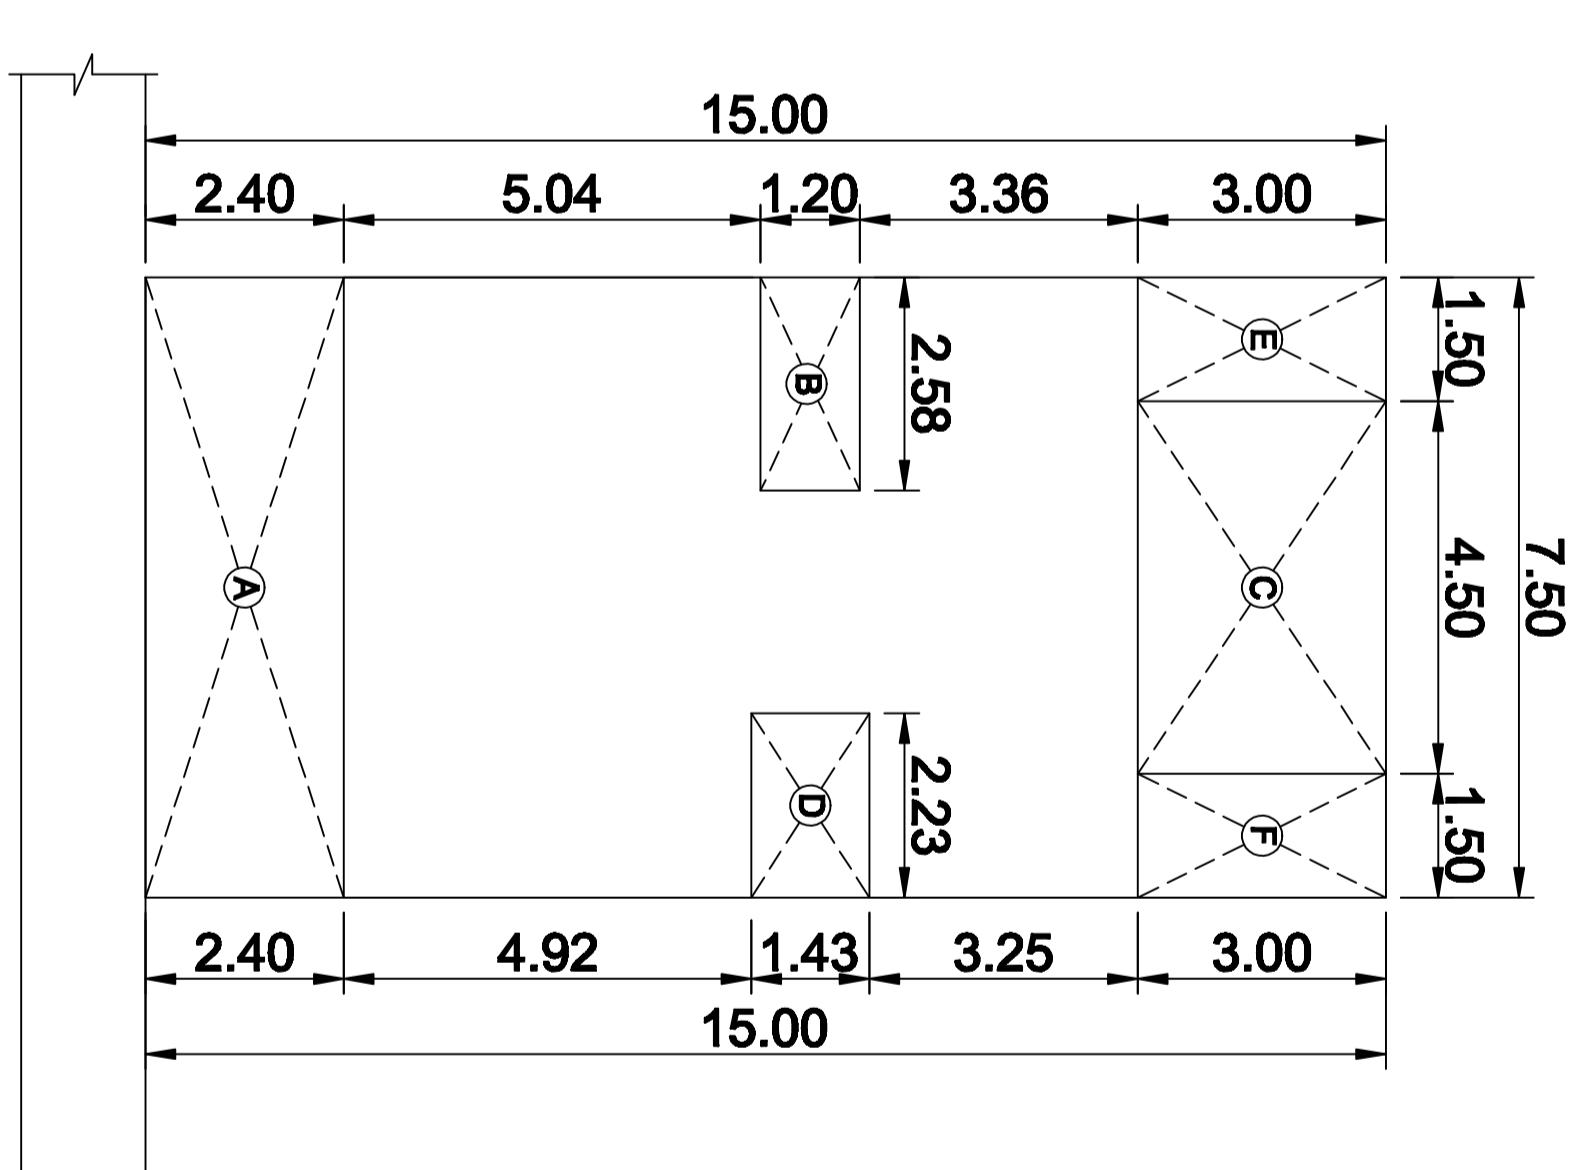

SITE PLAN

DOOR WINDOW SCHEDULE		
S. No.	TYPE	SIZE
1-	(D)	1.00 x 2.10
2-	(D1)	1.00 x 2.10
3-	(D2)	0.75 x 2.10
4-	(W)	1.20 x 1.20
5-	(W1)	1.00 x 1.20
6-	(W2)	1.80 x 1.20
7-	(V)	0.80 x 0.45

OPEN AREA DETAIL

OPEN AREA ON GROUND FLOOR :-

- (A) 7.50 x 2.40 = 18.00 Sqm.
- (B) 2.59 x 1.20 = 3.09 Sqm.
- (C) 4.50 x 3.00 = 13.50 Sqm.

TOTAL OPEN AREA ON G. FLOOR = 34.59 Sqm.

OPEN AREA ON SECOND FLOOR :-

- (D) 2.23 x 1.43 = 3.18 Sqm.
- (E) 1.50 x 3.00 = 4.50 Sqm.
- (F) 1.50 x 3.00 = 4.50 Sqm.

TOTAL OPEN AREA ON SECOND FL. = 12.18 Sqm.

COVD. AREA ON GROUND FLOOR = PLOT AREA - OPEN AREA ON G. FL.
= 112.50 - 34.59 = 77.91 Sqm.
COVD. AREA ON FIRST FLOOR = COVD. AREA ON G. FL. - OPEN AREA ON SECOND FLOOR AREA
= 77.91 - 12.18 = 65.73 Sqm.

AREA CHART

- 1- TOTAL AREA OF PLOT (7.50 x 15.00) = 112.50 Sqm.
- 2- PERM. GROUND COVERAGE = 75.00 Sqm.
- (a) 1 to 100 = 75.00 Sqm.
- (b) 101 to 112.5 = 8.25 Sqm.
- TOTAL PERM. GROUND COVERAGE = 83.25 Sqm.
- 3- PERM. F.A.R. = 2 @ 2 = 200.00 Sqm.
- (a) 1 to 100 = 200.00 Sqm.
- (b) 101 to 112.5 = 21.87 Sqm.
- TOTAL PERM. F.A.R. = 221.87 Sqm.
- 4- PROPOSED COVD. AREA ON G. FL. = 77.91 Sqm.
- 5- PROPOSED COVD. AREA ON F. FL. = 65.73 Sqm.
- 6- PROPOSED COVD. AREA ON S. FL. = 11.56 Sqm.
- 7- MUMTY (2.35 x 4.92) = 221.55 Sqm.
- 8- TOTAL COVD. AREA OF ALL FLOORS = 233.11 Sqm.
- 9- PROPOSED F.A.R = 233.11 Sqm.


OWNER

ADDRESS


PROPOSED RESIDENTIAL BUILDING PLAN ON PLOT NO AT G.M.P. GHAZIABAD (U.P.)

OWNER SIGN.


ARCHITECT SIGN.

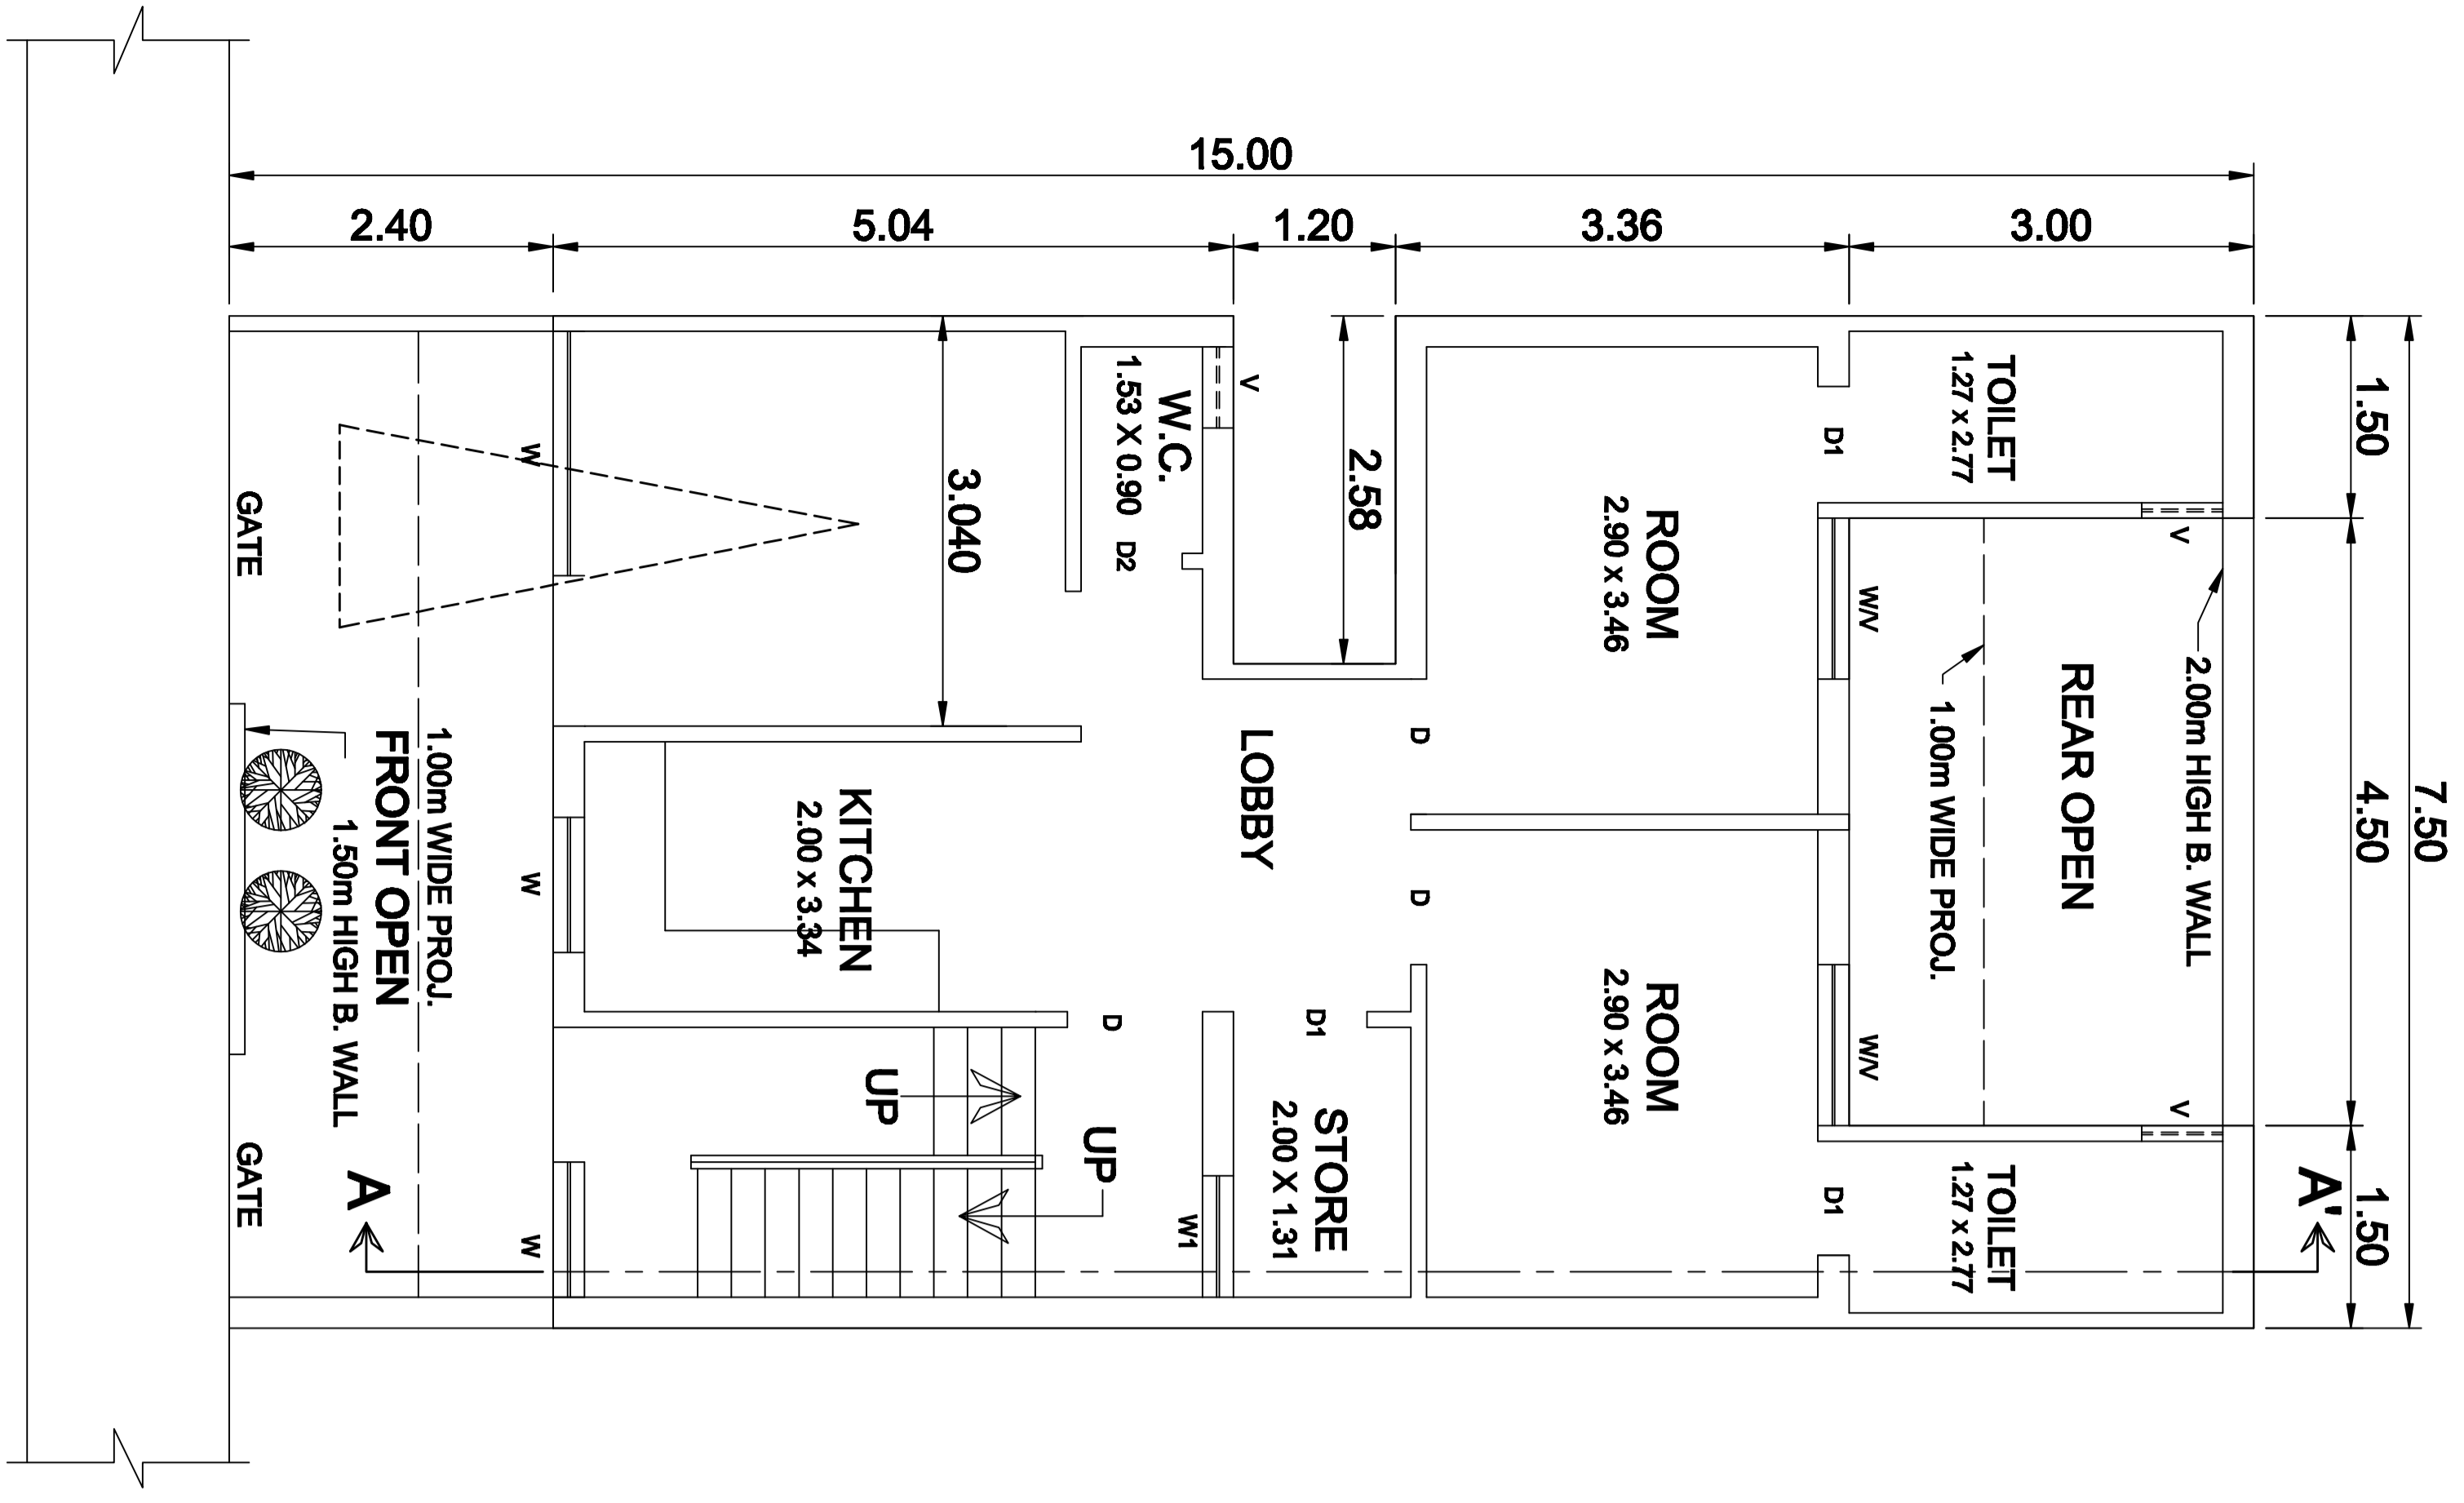


GROUND FLOOR PLAN

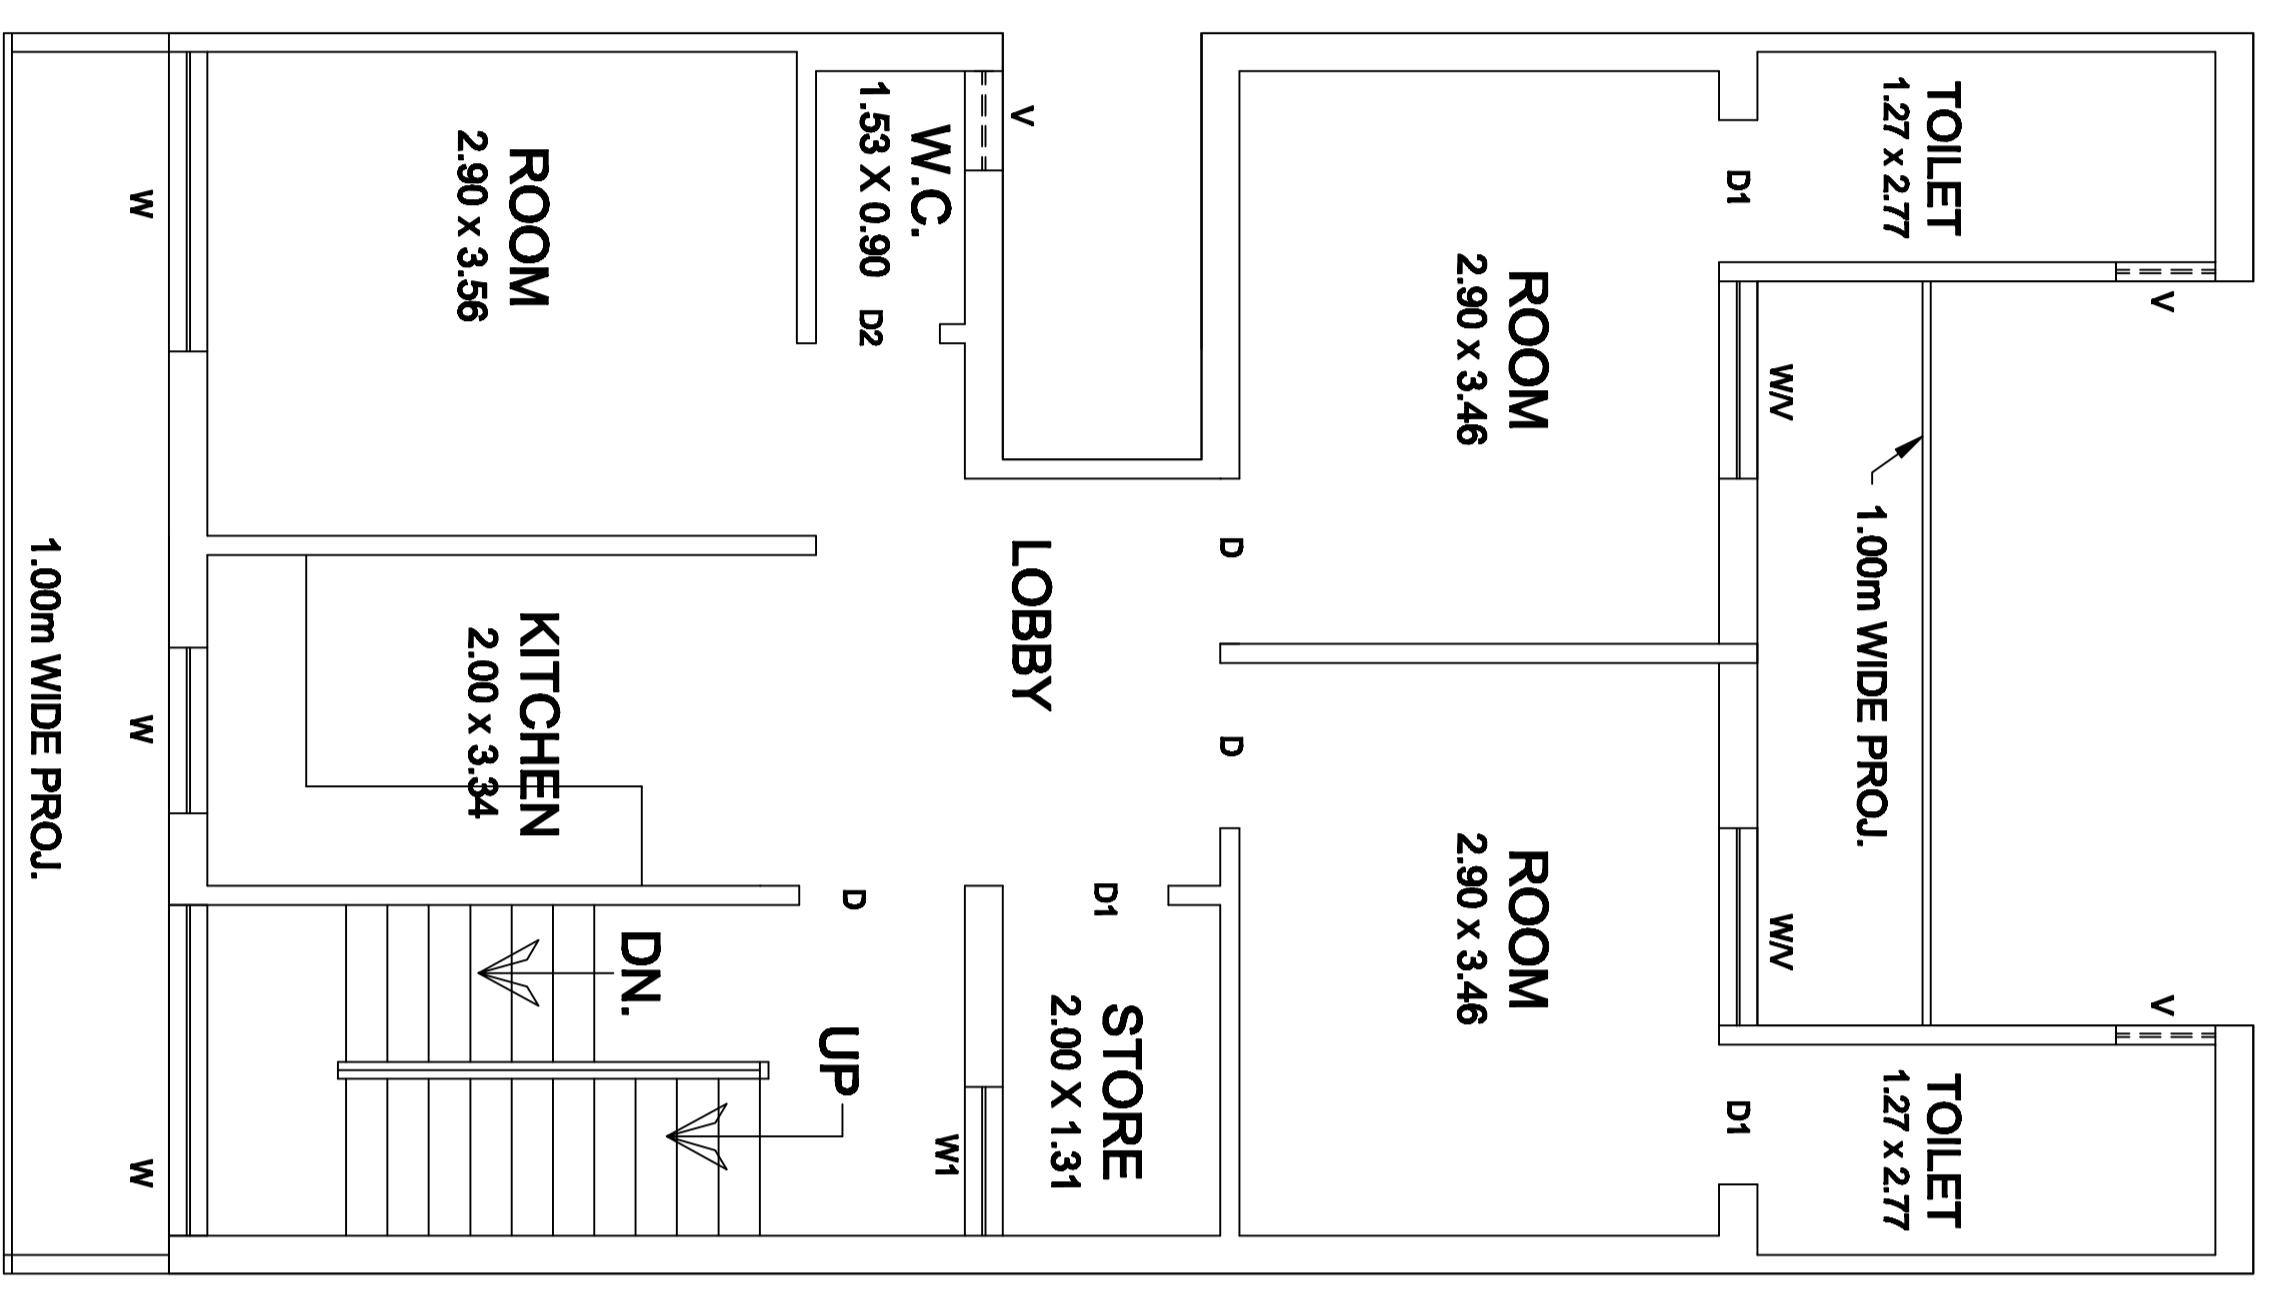

FIRST FLOOR PLAN

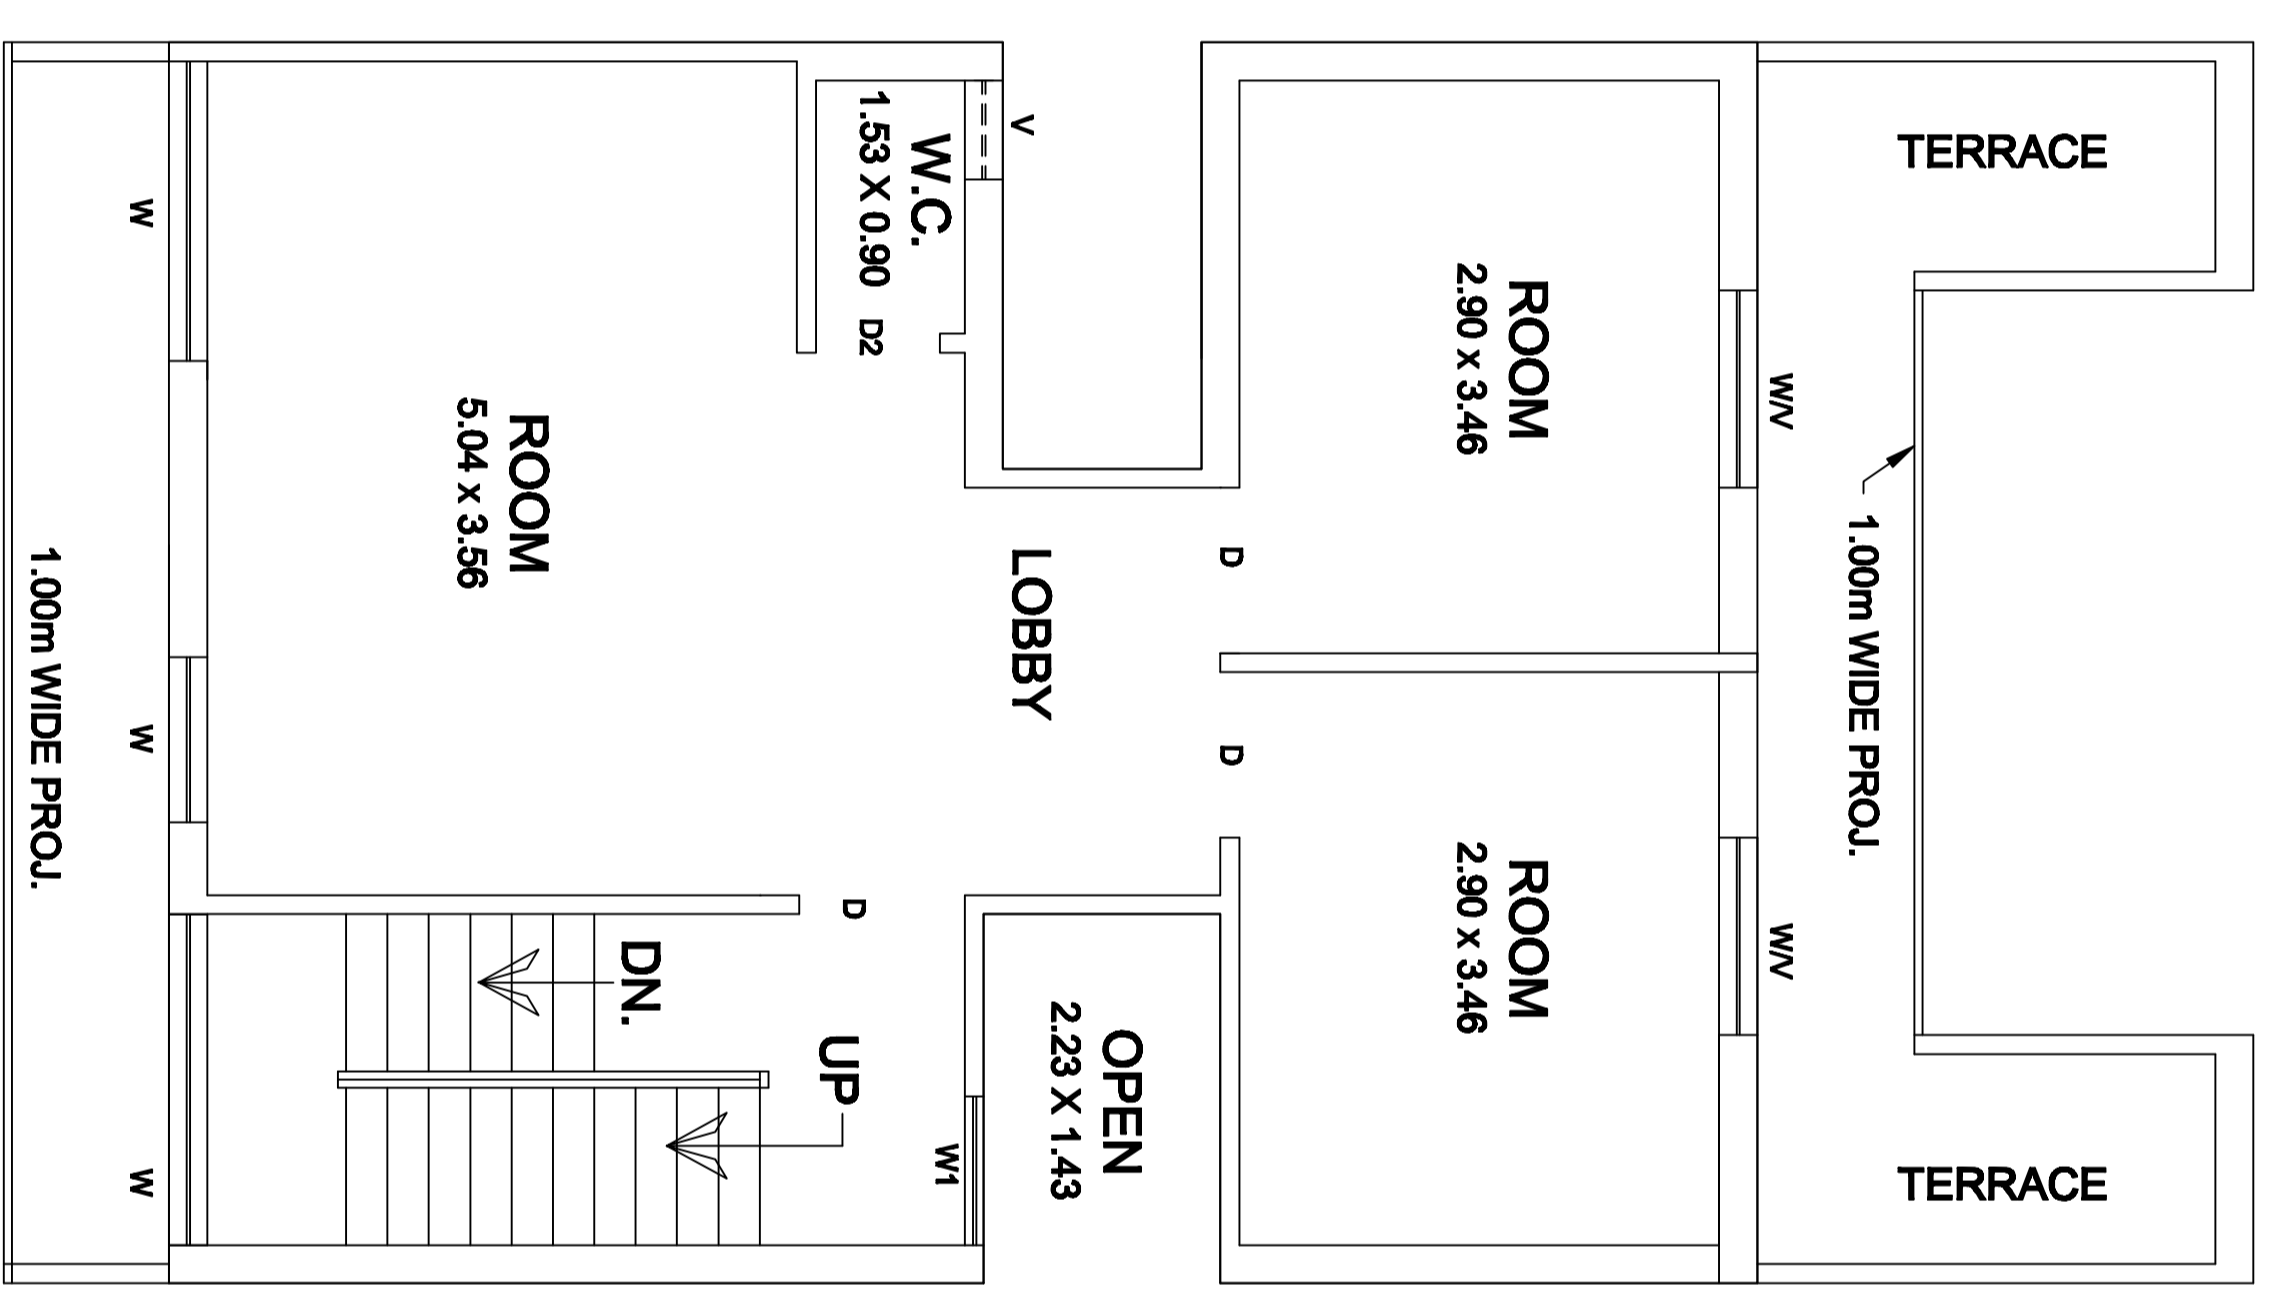

SECOND FLOOR PLAN

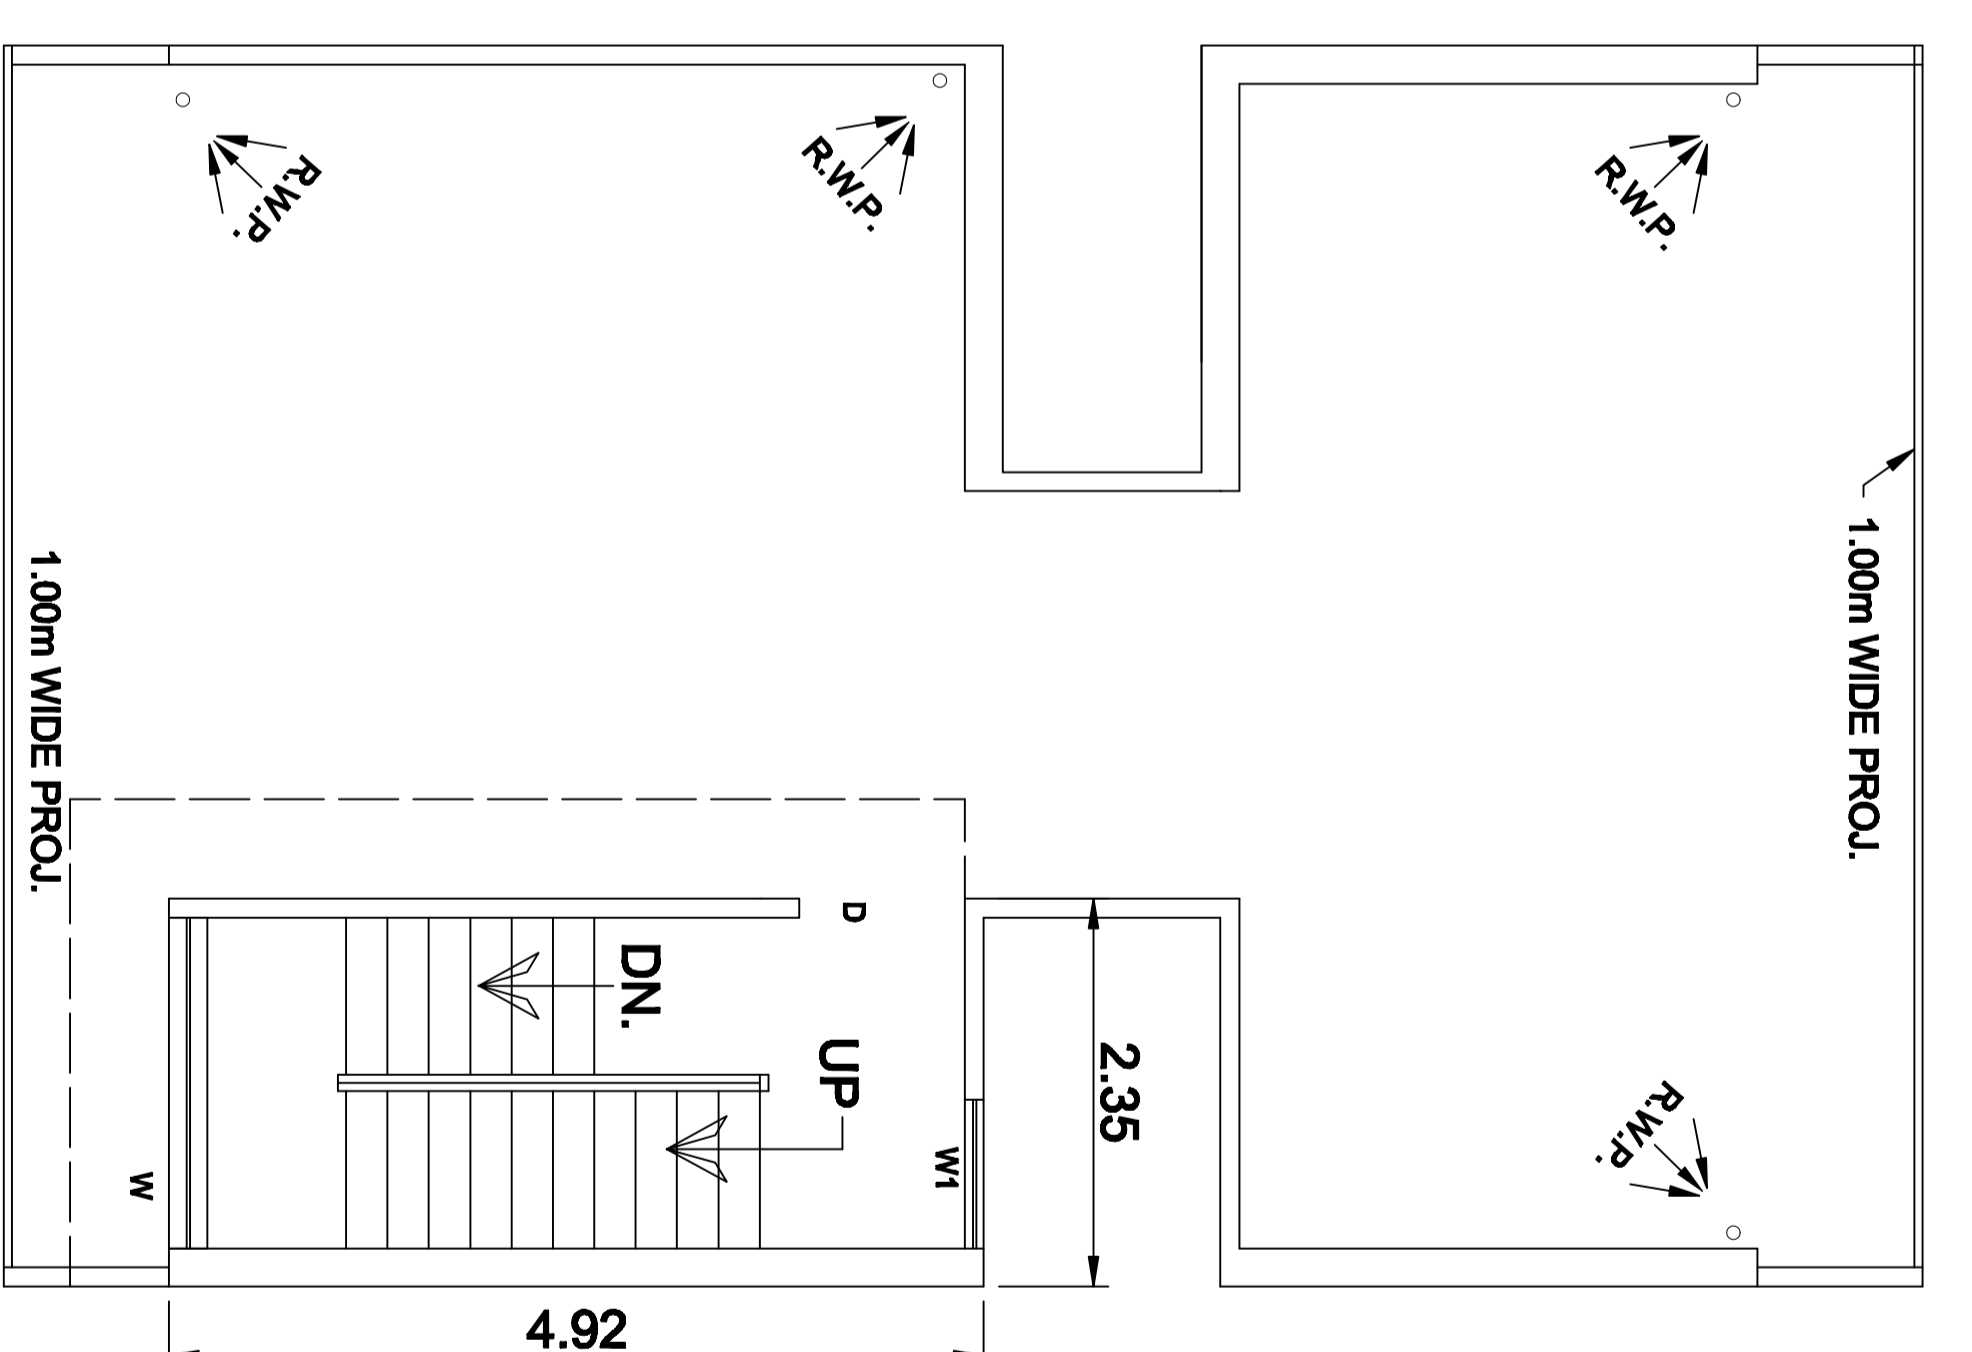

TERRACE PLAN