



FRONT ELEVATION

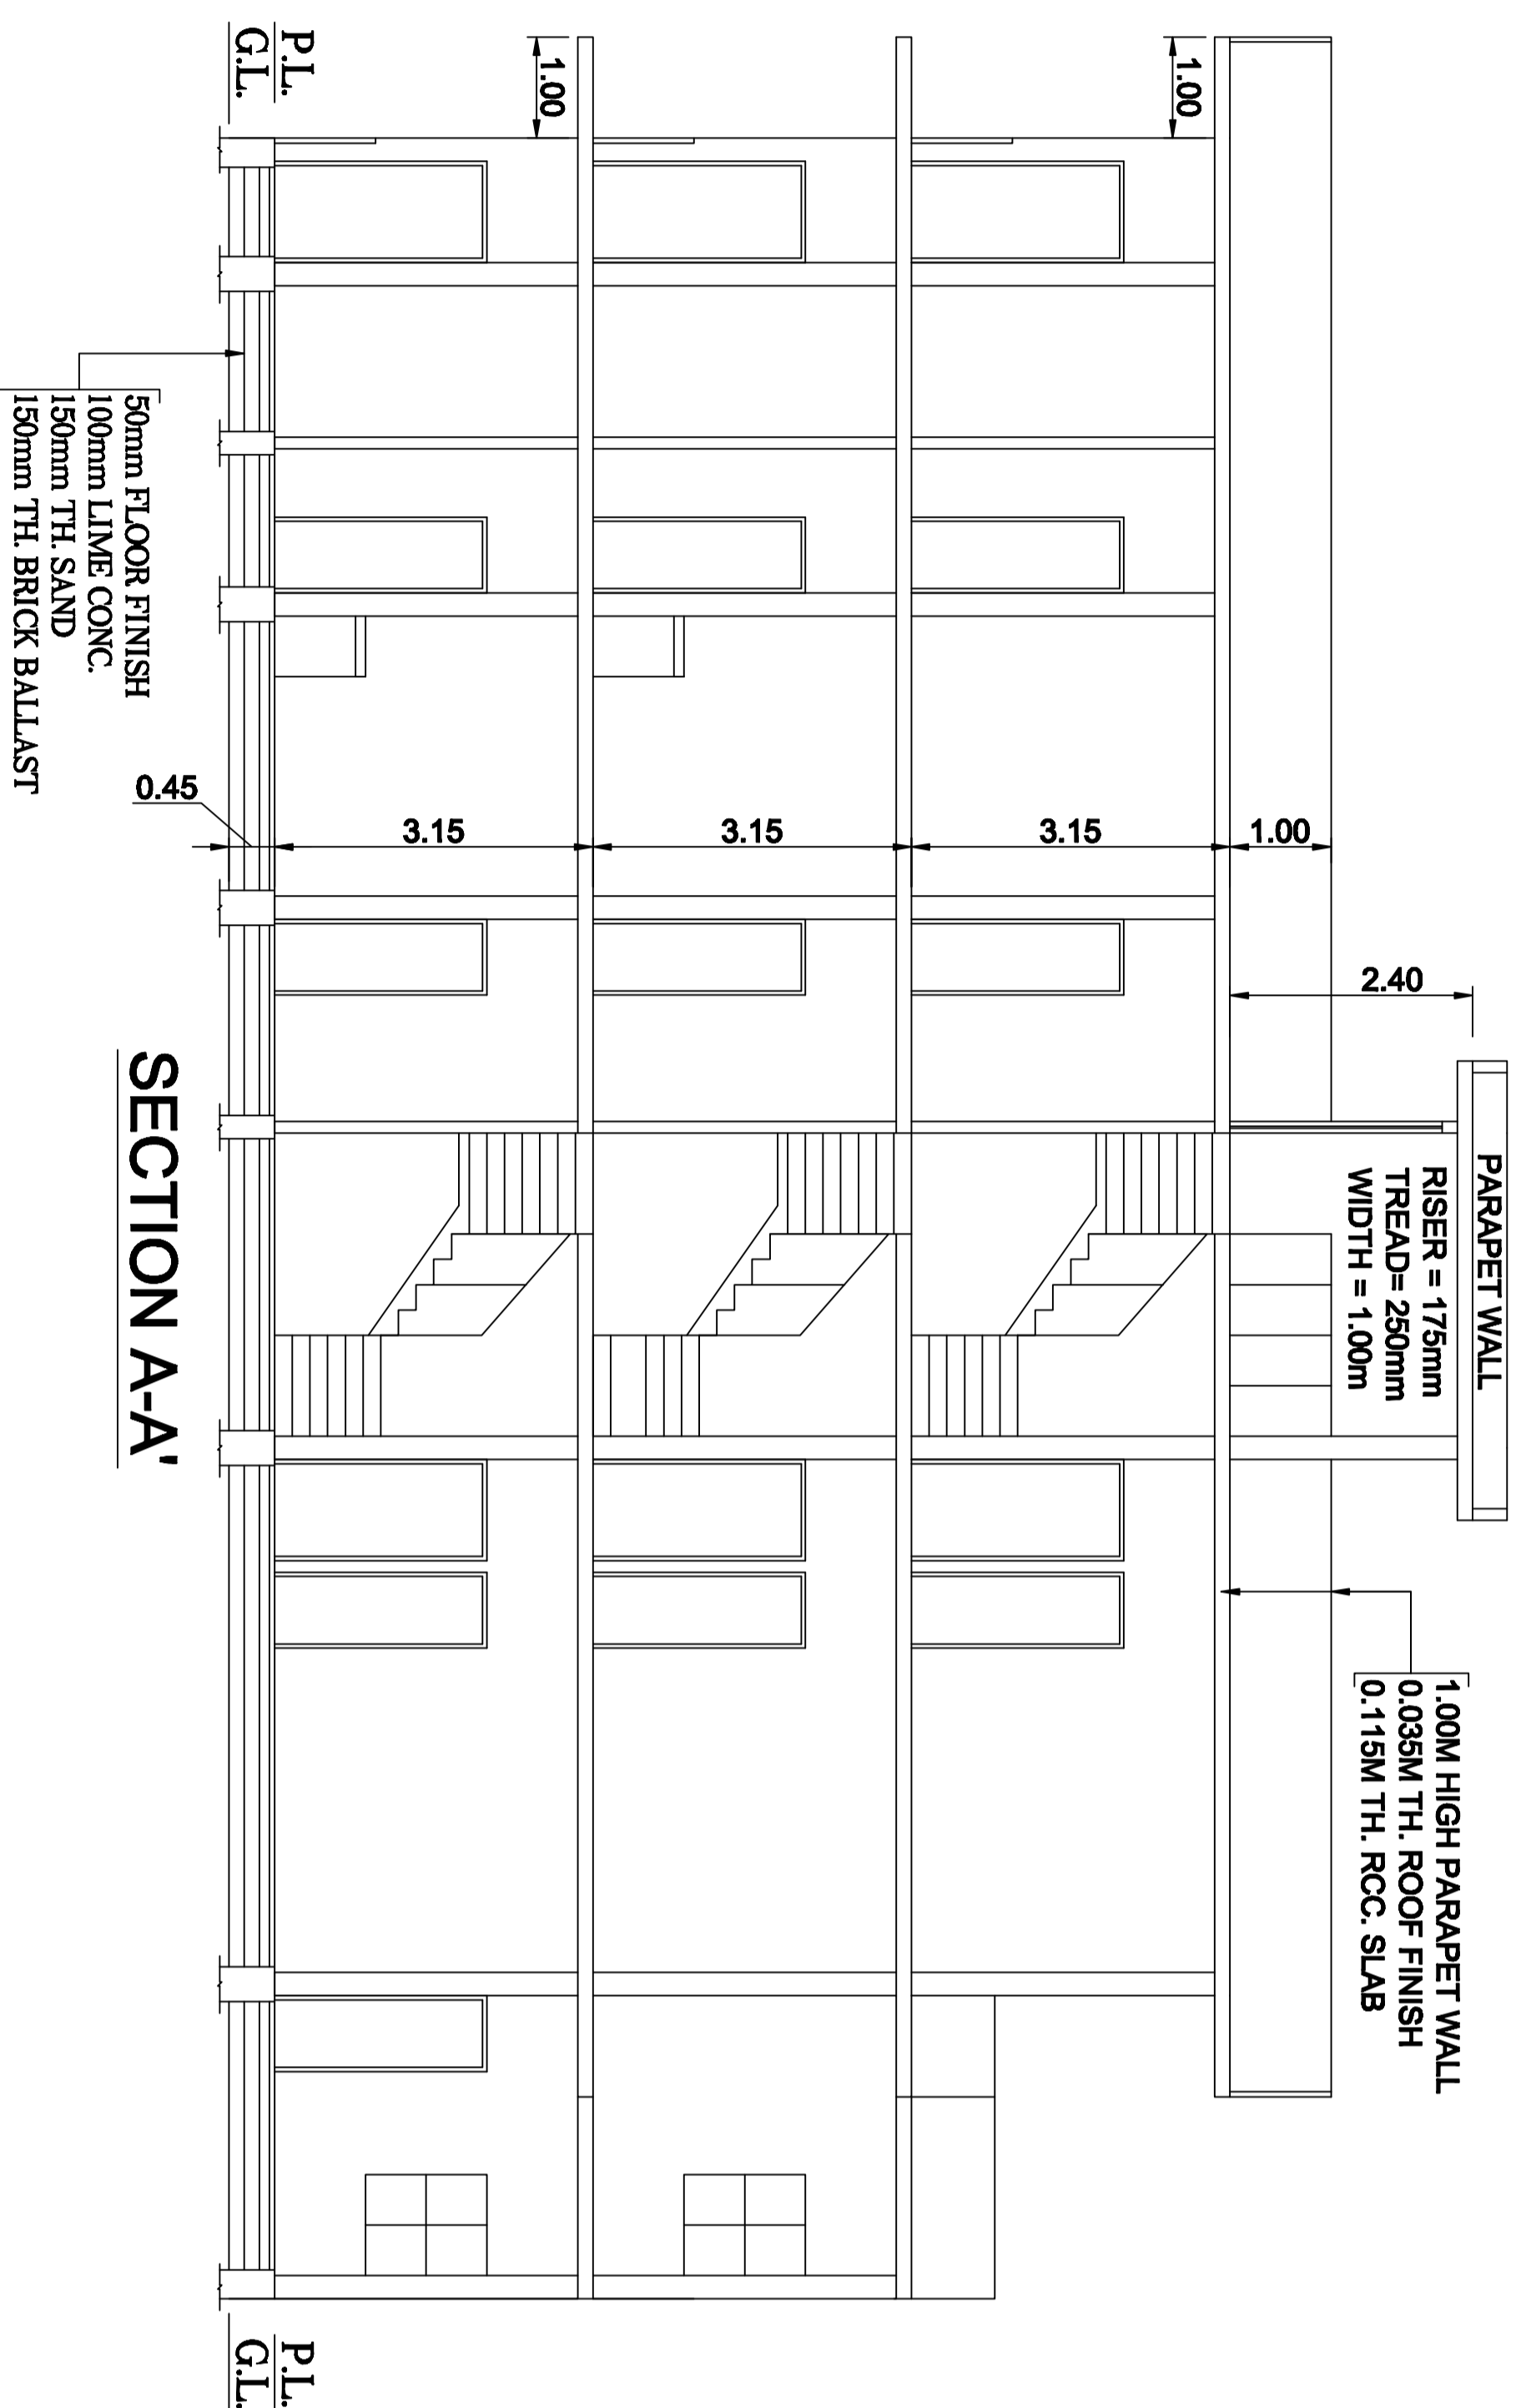


SECTION A-A'


PLOT No. -

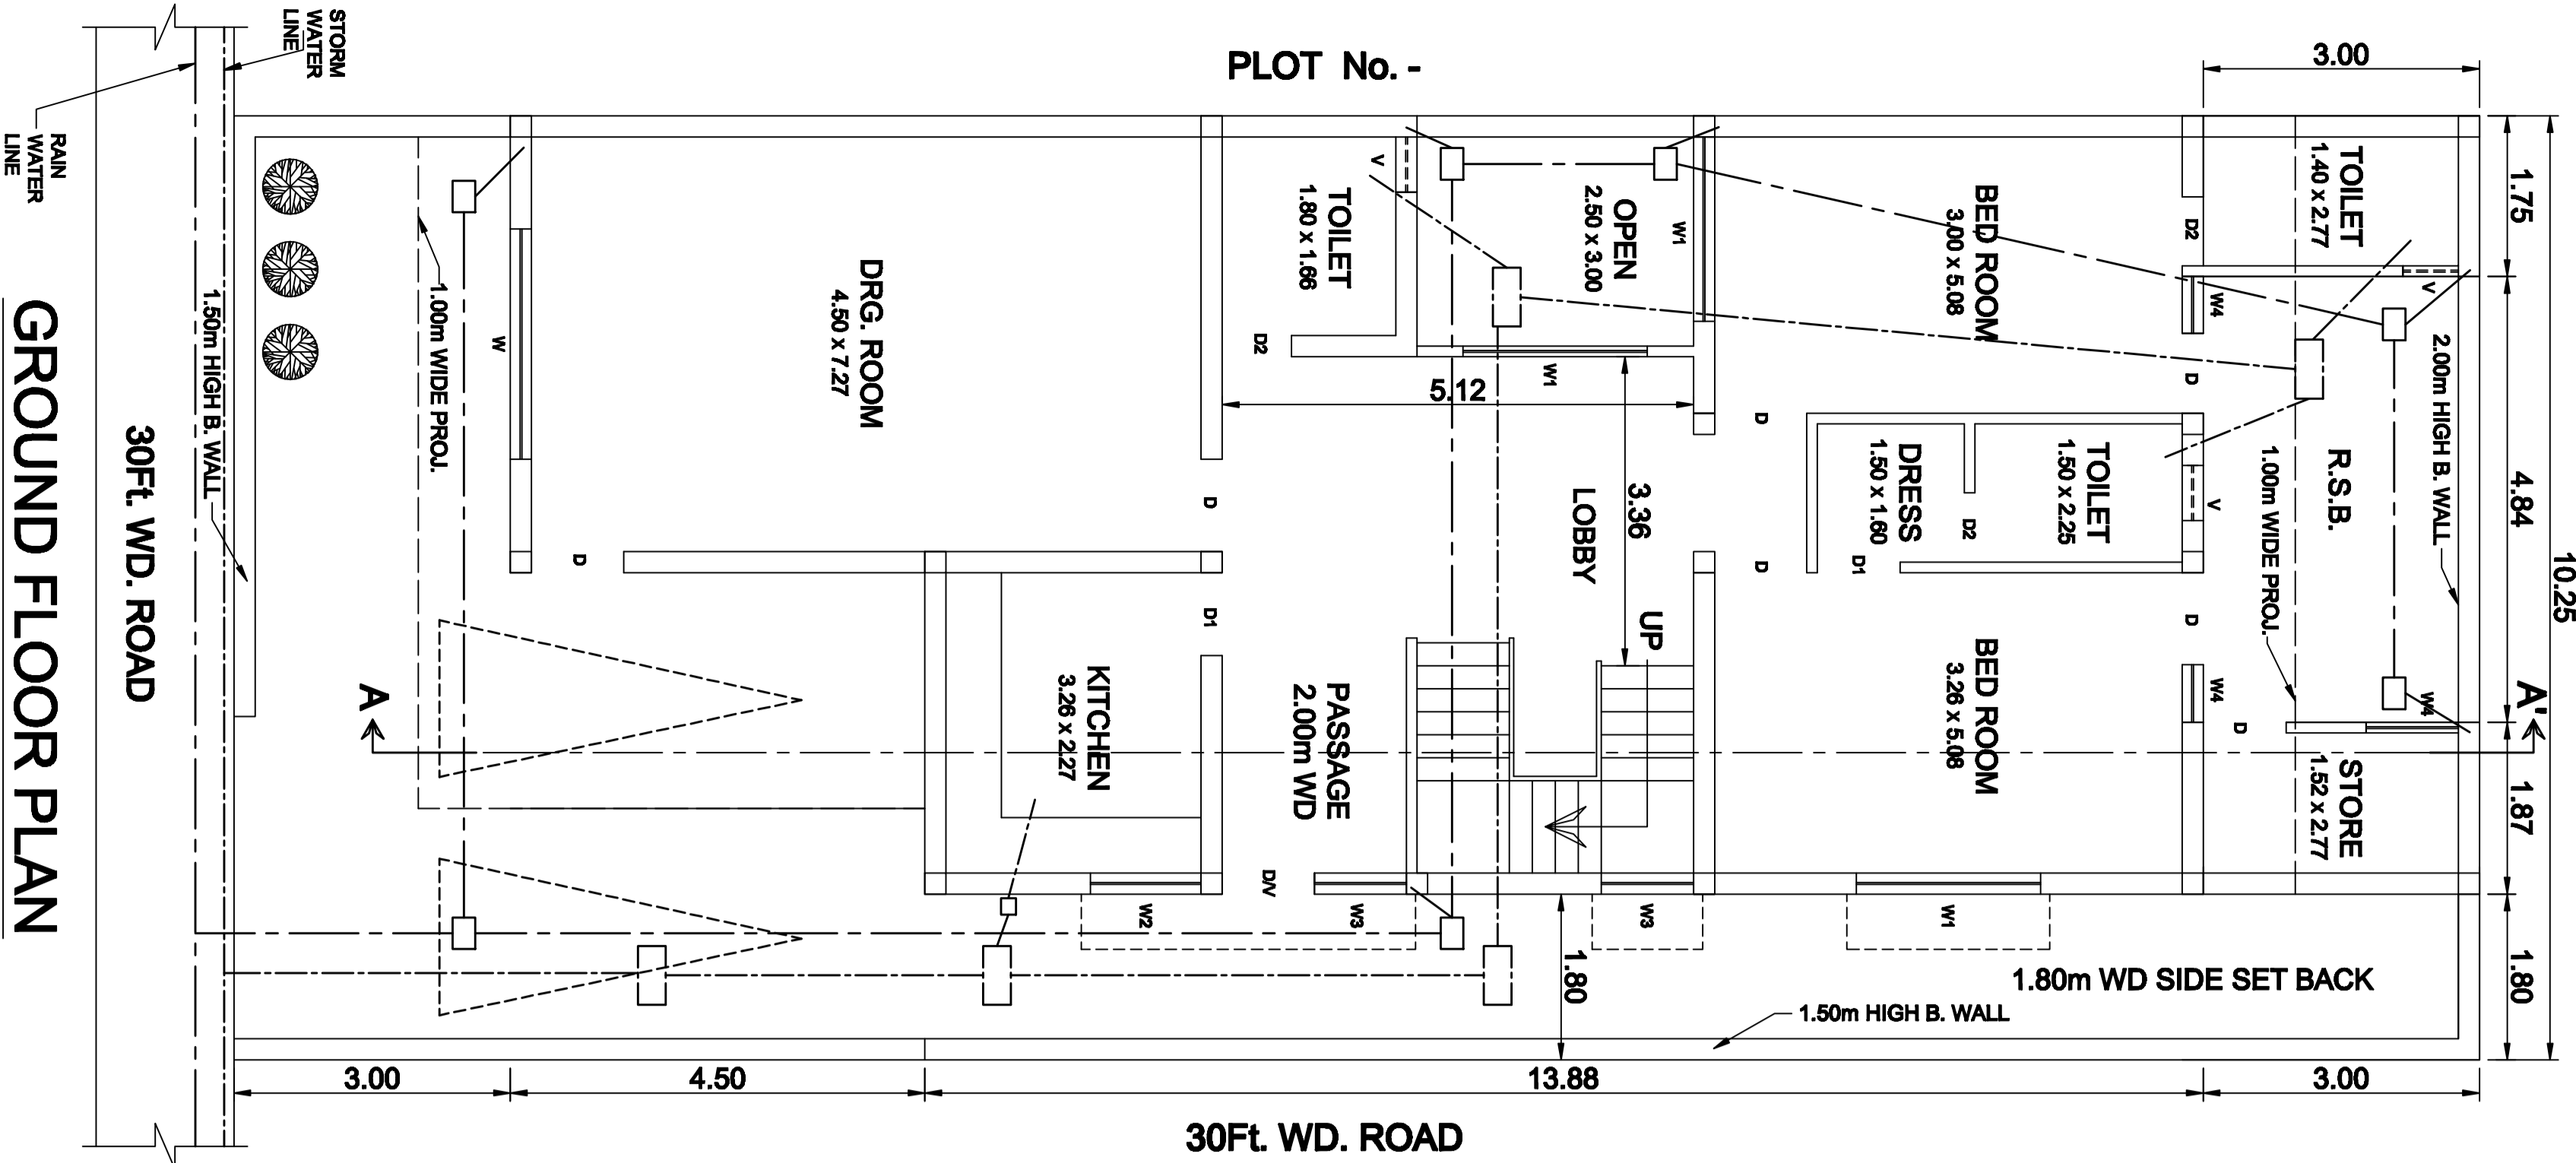


GROUND FLOOR PLAN

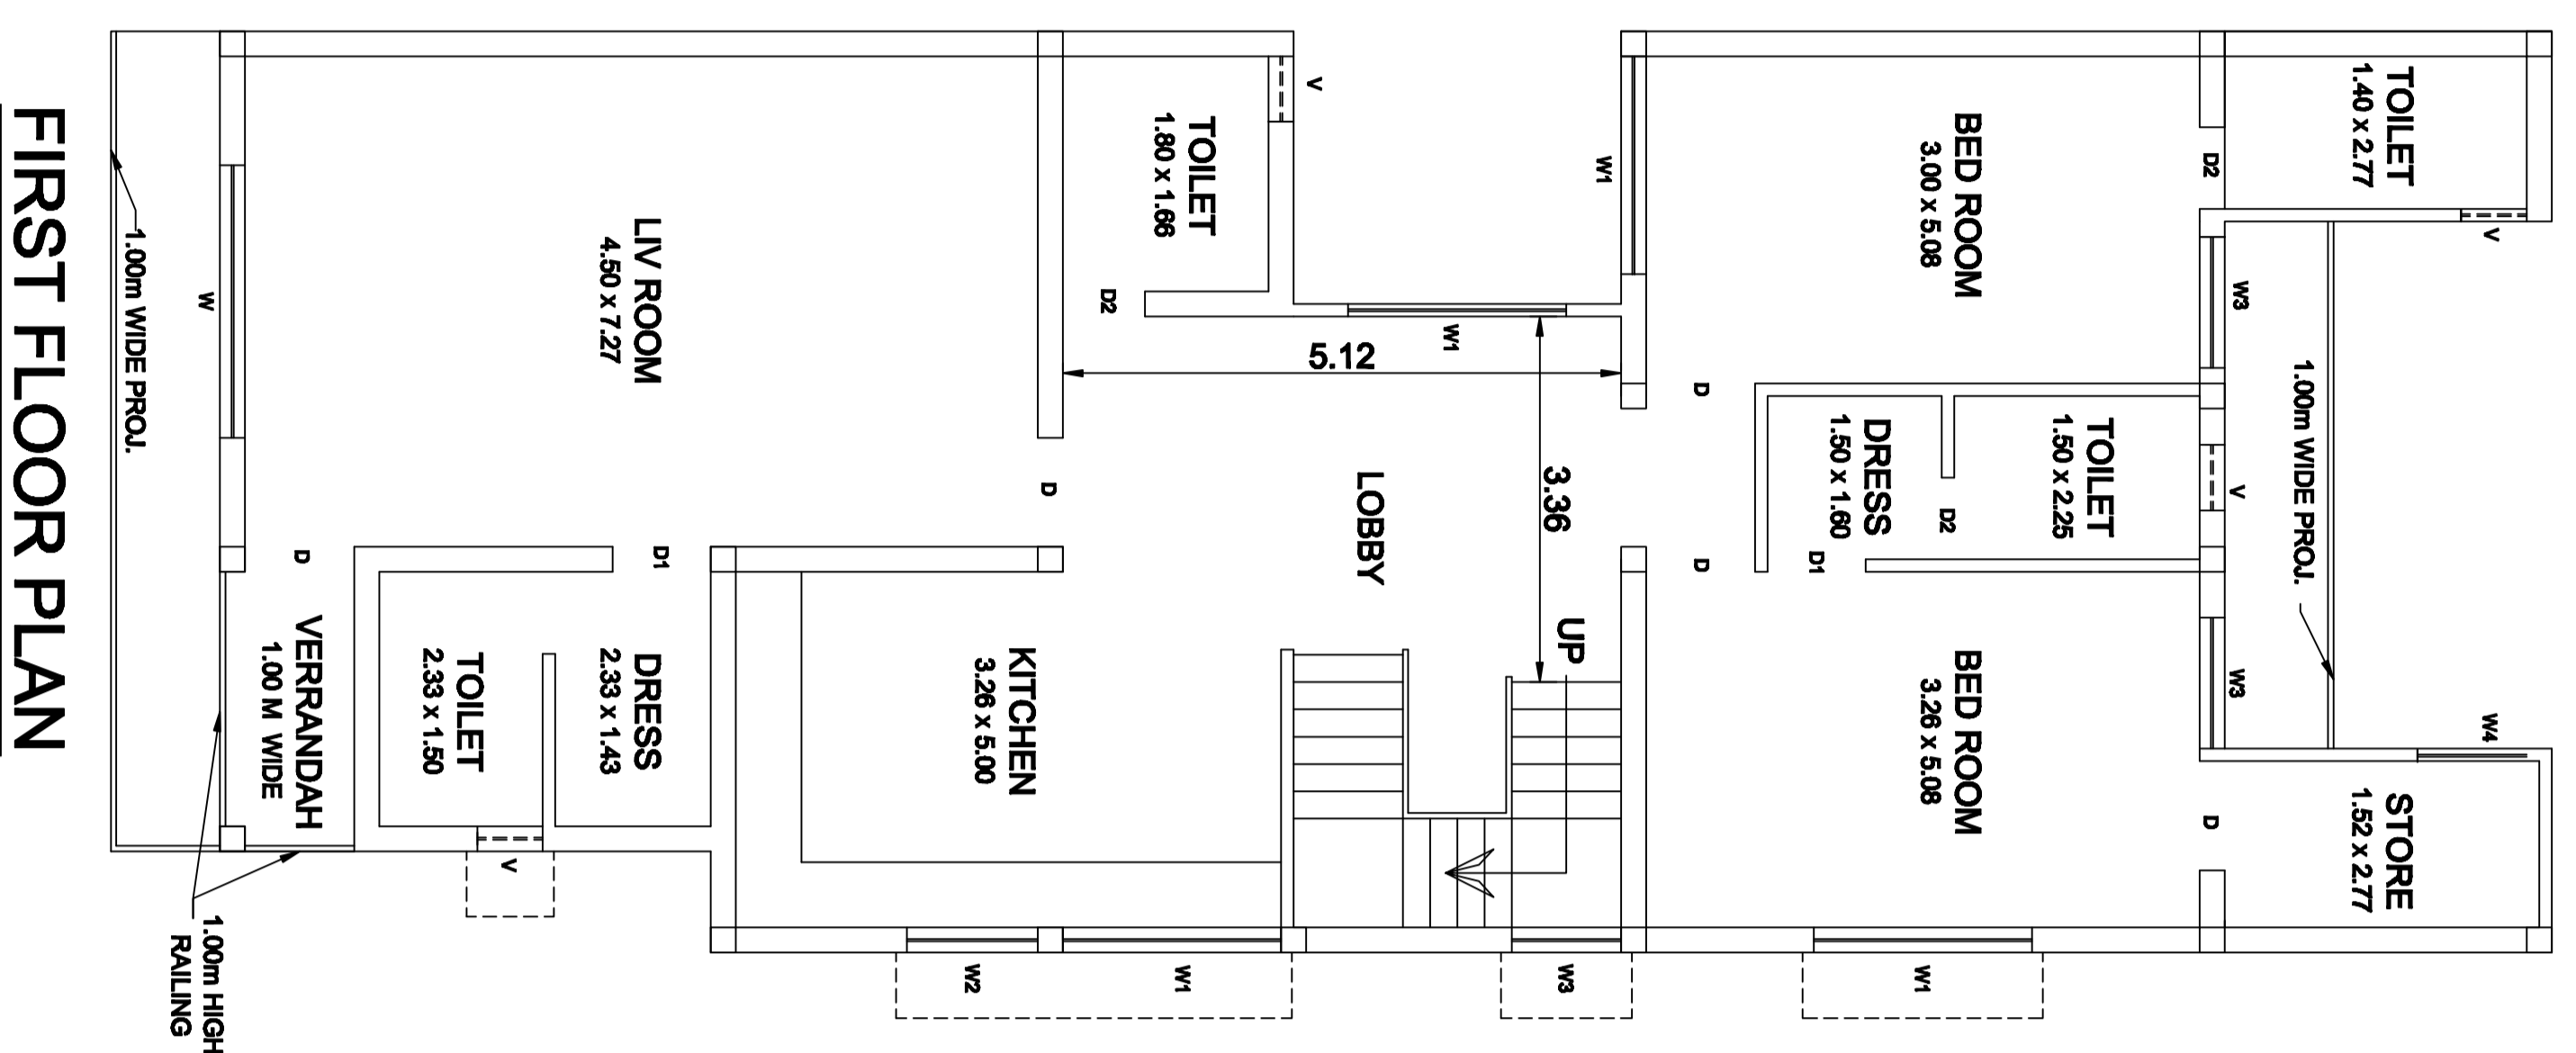


FIRST FLOOR PLAN

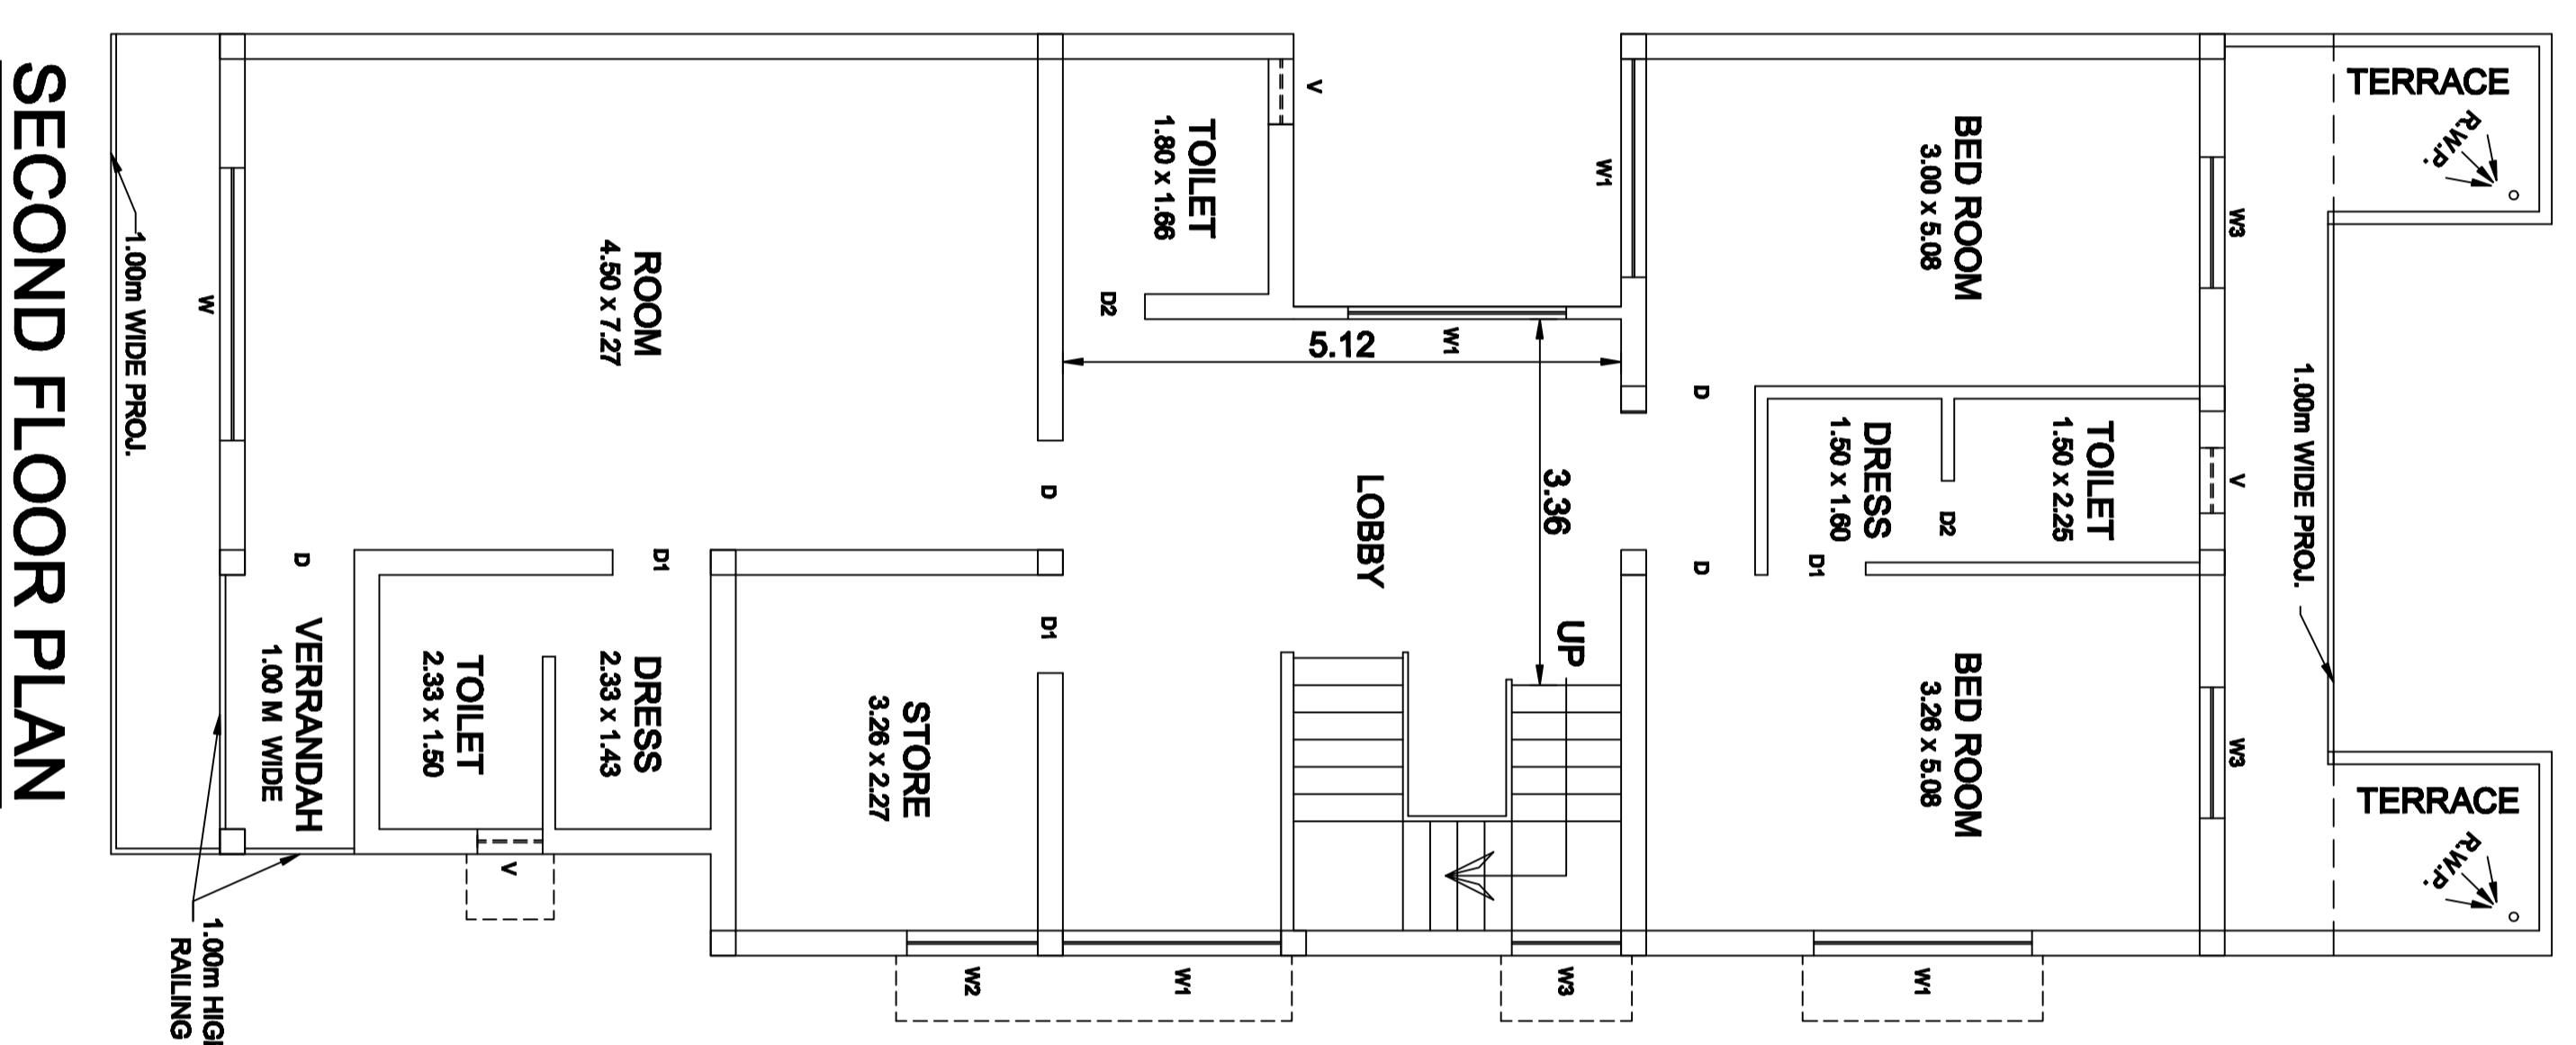


SECOND FLOOR PLAN

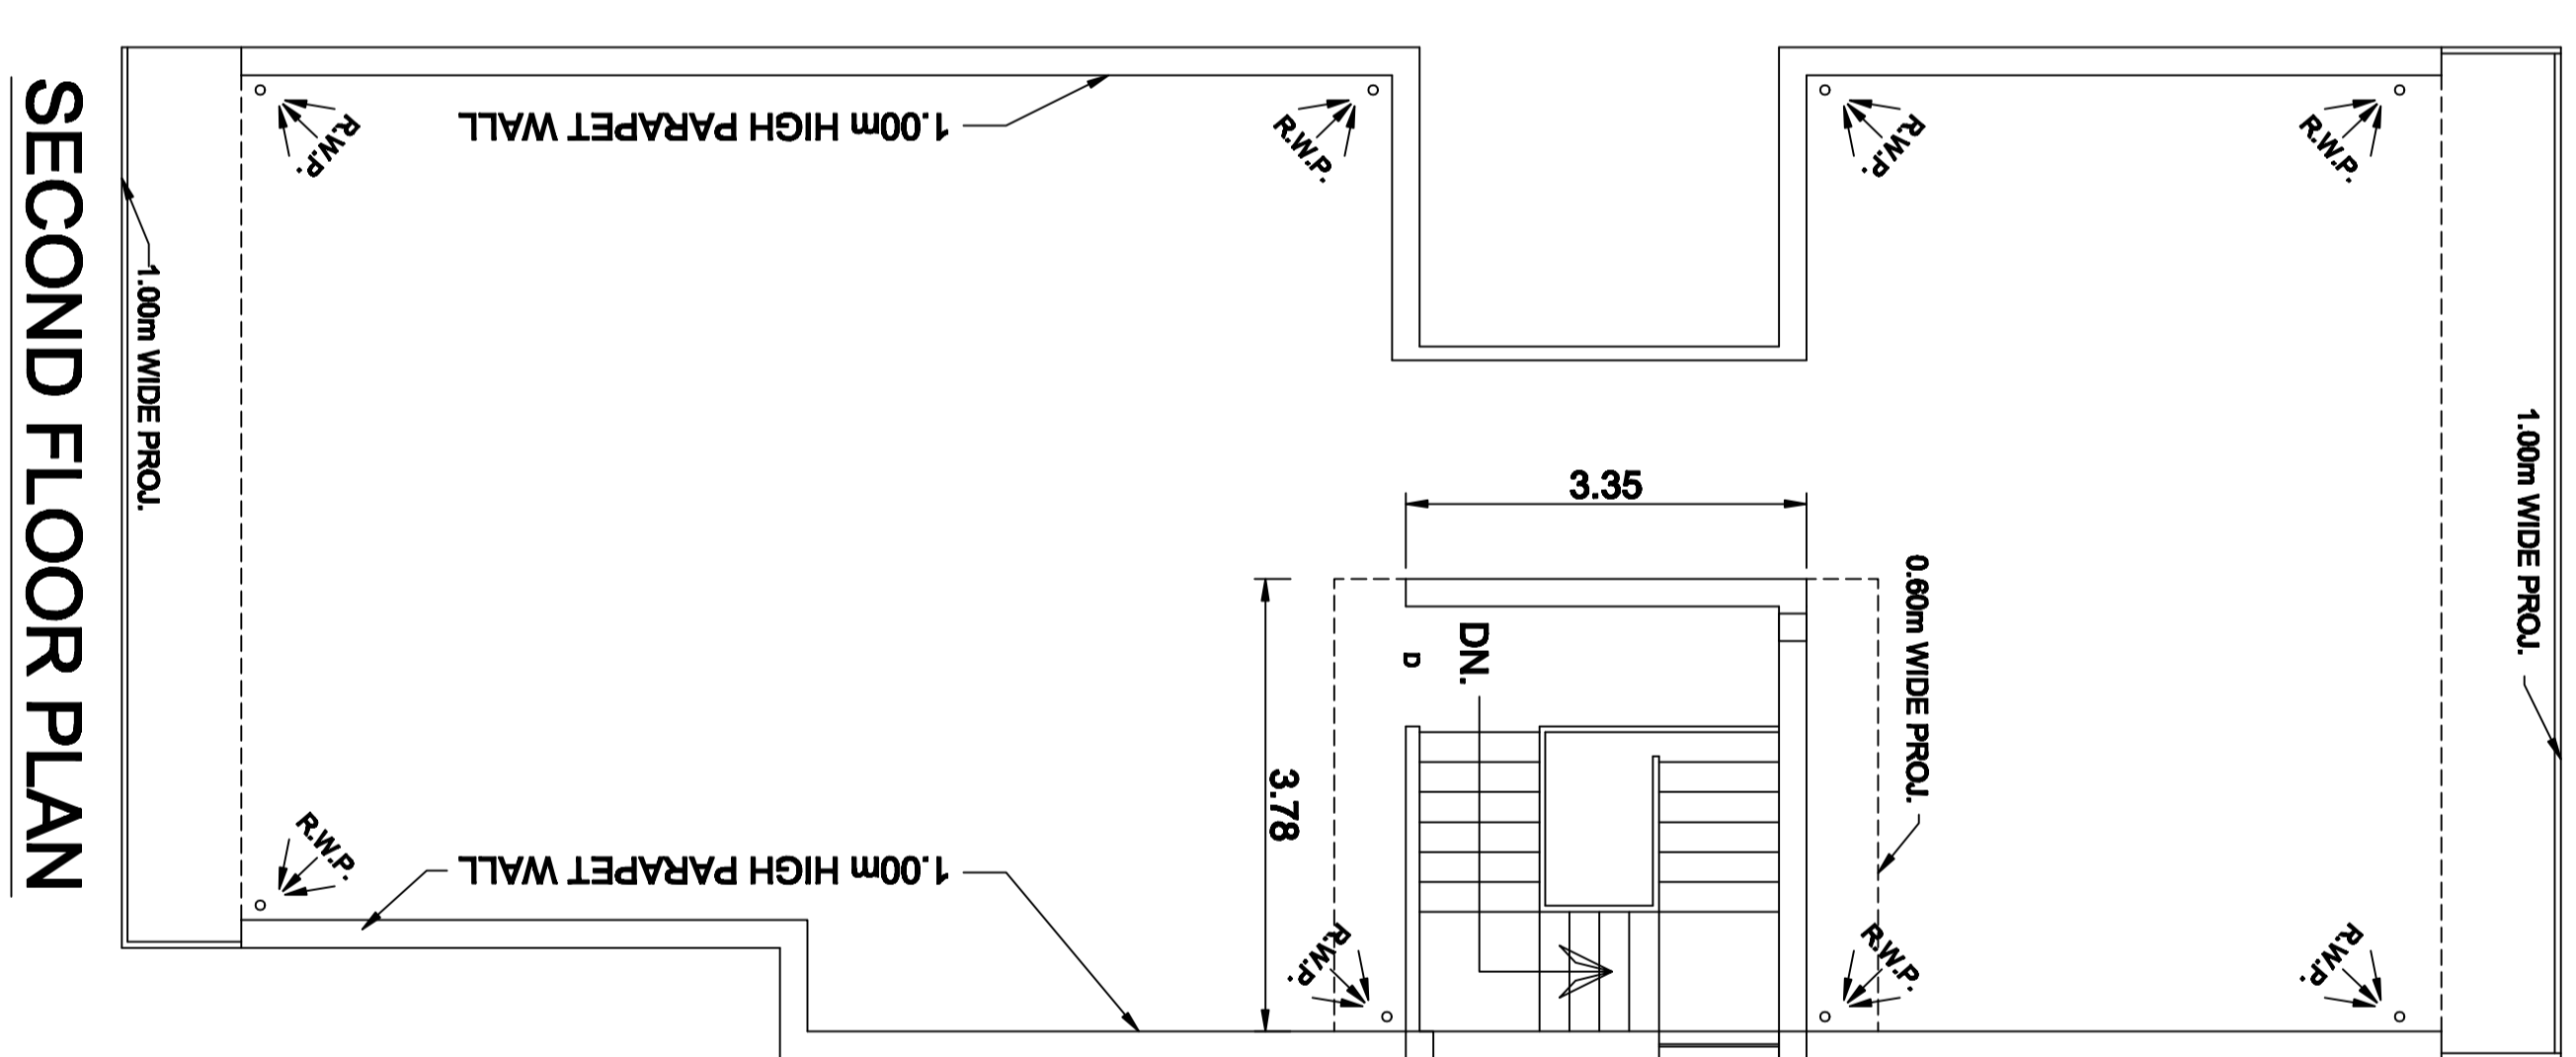


SECOND FLOOR PLAN

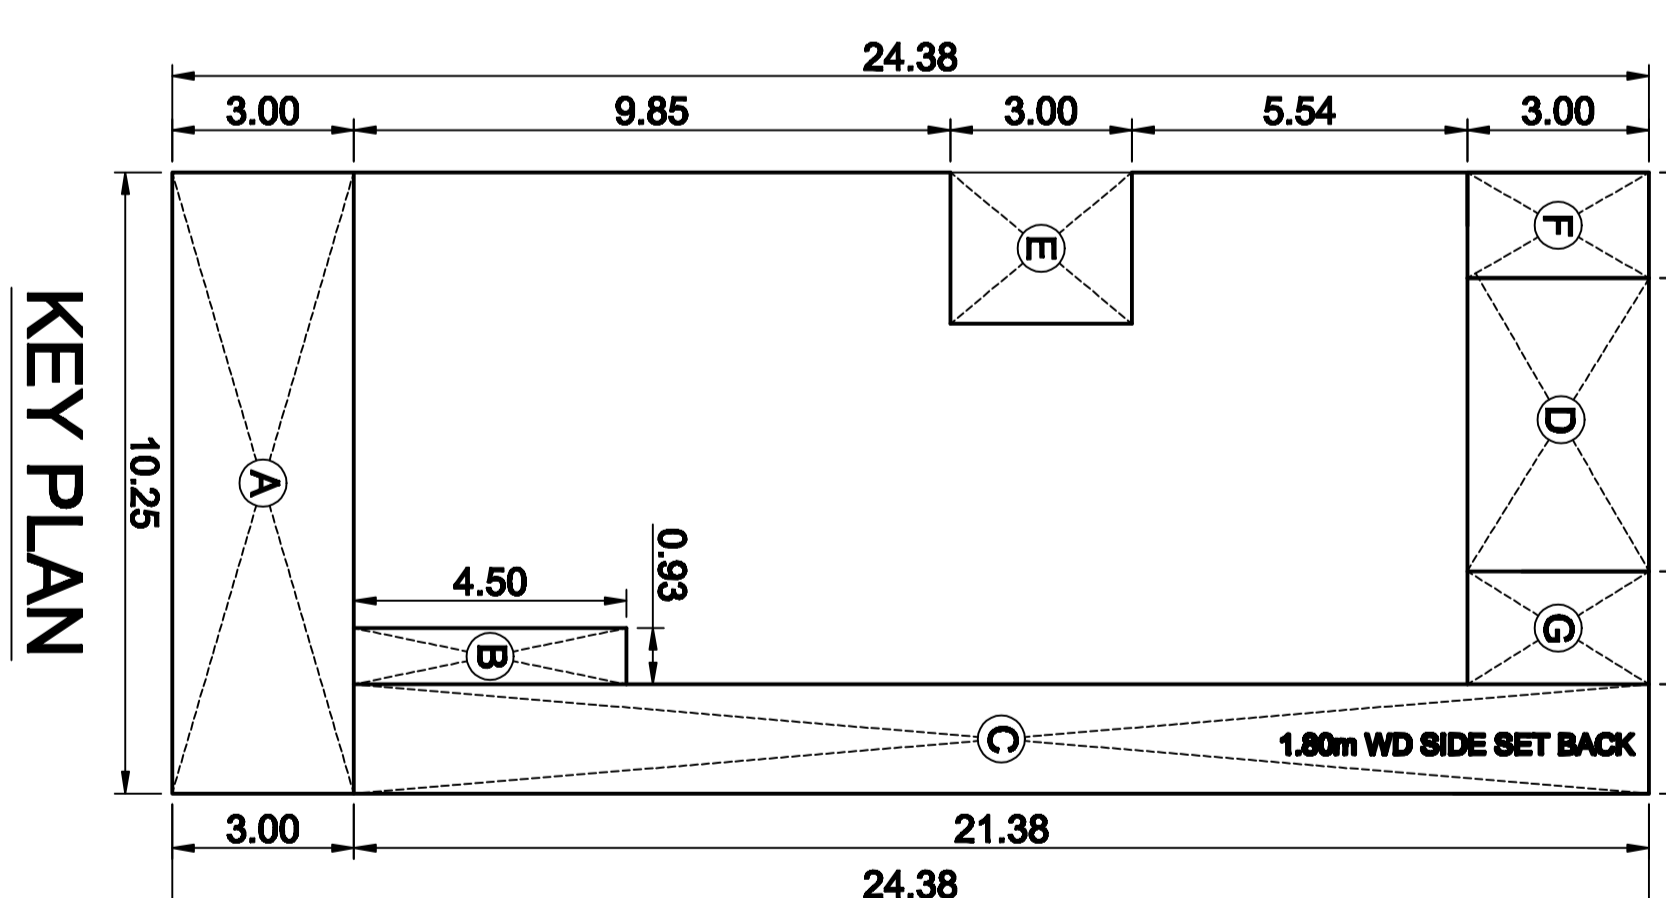


KEY PLAN

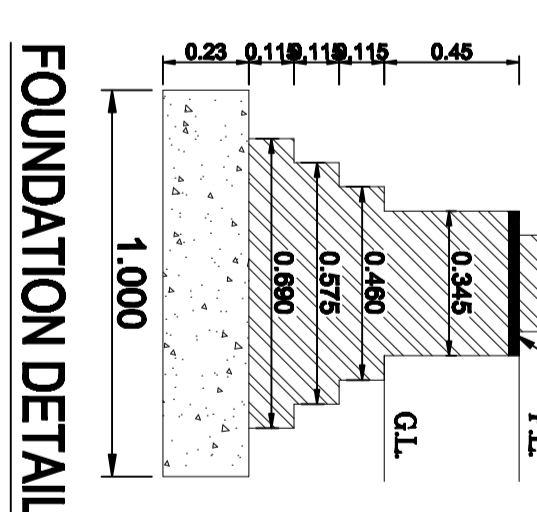

FOUNDATION DETAIL

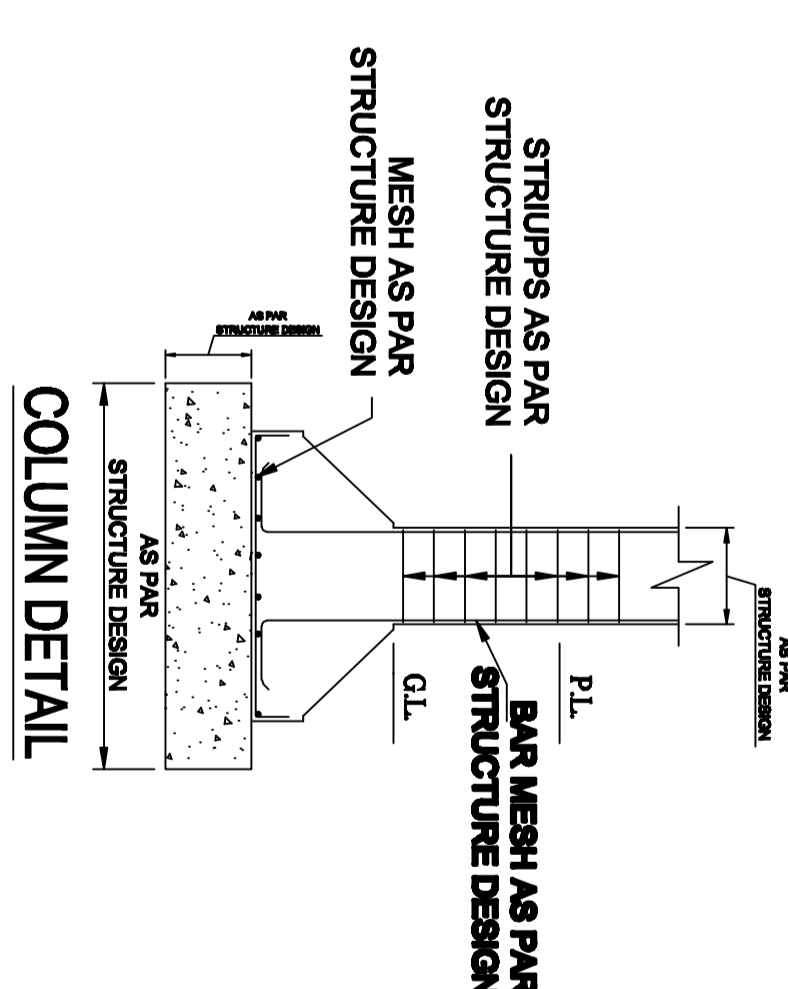

COLUMN DETAIL

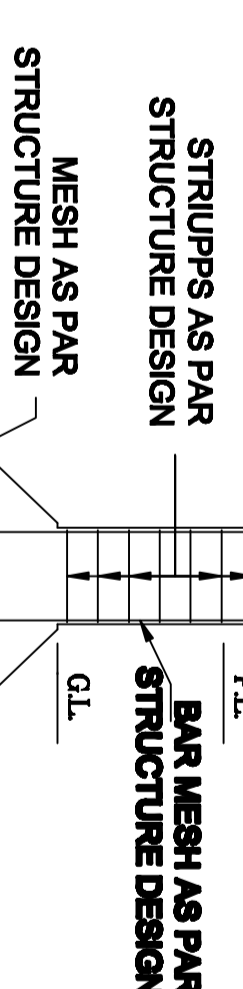

STRUCTURE DESIGN

OPEN AREA DETAIL

S. No.	TYPE	SIZE
1-	(D)	1.00 x 2.10
2-	(D/V)	1.00 x 2.40
3-	(D1)	1.00 x 2.10
4-	(D2)	0.75 x 2.10
5-	(W)	2.50 x 1.20
6-	(W1)	2.00 x 1.20
7-	(W2)	2.00 x 1.20
8-	(W3)	1.20 x 1.20
9-	(W4)	0.80 x 1.20
10-	(V)	0.80 x 0.45

OPEN AREA ON GROUND FLOOR:-

- (1) 10.25 x 3.00 = 30.750 Sqm.
- (2) 0.80 x 4.80 = 4.188 Sqm.
- (3) 1.80 x 2.10 = 3.780 Sqm.
- (4) 4.80 x 3.00 = 14.400 Sqm.
- (5) 2.50 x 3.00 = 7.500 Sqm.
- (6) 2.50 x 3.00 = 7.500 Sqm.
- (7) 1.75 x 3.00 = 5.25 Sqm.
- (8) 1.87 x 3.00 = 5.61 Sqm.
- (9) 1.75 x 3.00 = 5.25 Sqm.
- (10) TOTAL OPEN AREA ON SECOND FLOOR = 95.439 Sqm.
- (11) TOTAL OPEN AREA ON G.FLOOR = 95.439 Sqm.
- (12) COVD. AREA ON GROUND FLOOR = 248.89 - 95.439 = 154.451 Sqm.
- (13) COVD. AREA ON FIRST FLOOR = 154.451 Sqm.
- (14) COVD. AREA ON SECOND FLOOR = 154.451 - 10.98 = 143.591 Sqm.
- (15) COVD. AREA ON SECOND FLOOR = 154.451 - 10.98 = 143.591 Sqm.

AREA CHART

- 1- TOTAL AREA OF PLOT (10.25 x 24.38) = 249.89 Sqm.
- 2- PERM. GROUND COVERAGE = 172.43 Sqm.
- 3- PERM. F.A.R. = 462.31 Sqm.
- 4- PROPOSED COVD. AREA ON G. FL. = 154.451 Sqm.
- 5- PROPOSED COVD. AREA ON F. FL. = 154.451 Sqm.
- 6- PROPOSED COVD. AREA ON S. FL. = 143.591 Sqm.
- 7- MUNITY (3.35 x 3.78) = 12.663 Sqm.
- 8- TOTAL COVD. AREA OF ALL FLOORS = 465.156 Sqm.
- 9- PROPOSED F.A.R. = 452.493 Sqm.

OWNER

RAKESH KUMAR S/o RAJ PAL SINGH

OWNER SIGN. ARCHITECT SIGN.

ADDRESS

PROPOSED RESIDENTIAL BUILDING PLAN ON PLOT NO AT G.M.P. CHAZIABAD (U.P.)