




FRONT ELEVATION

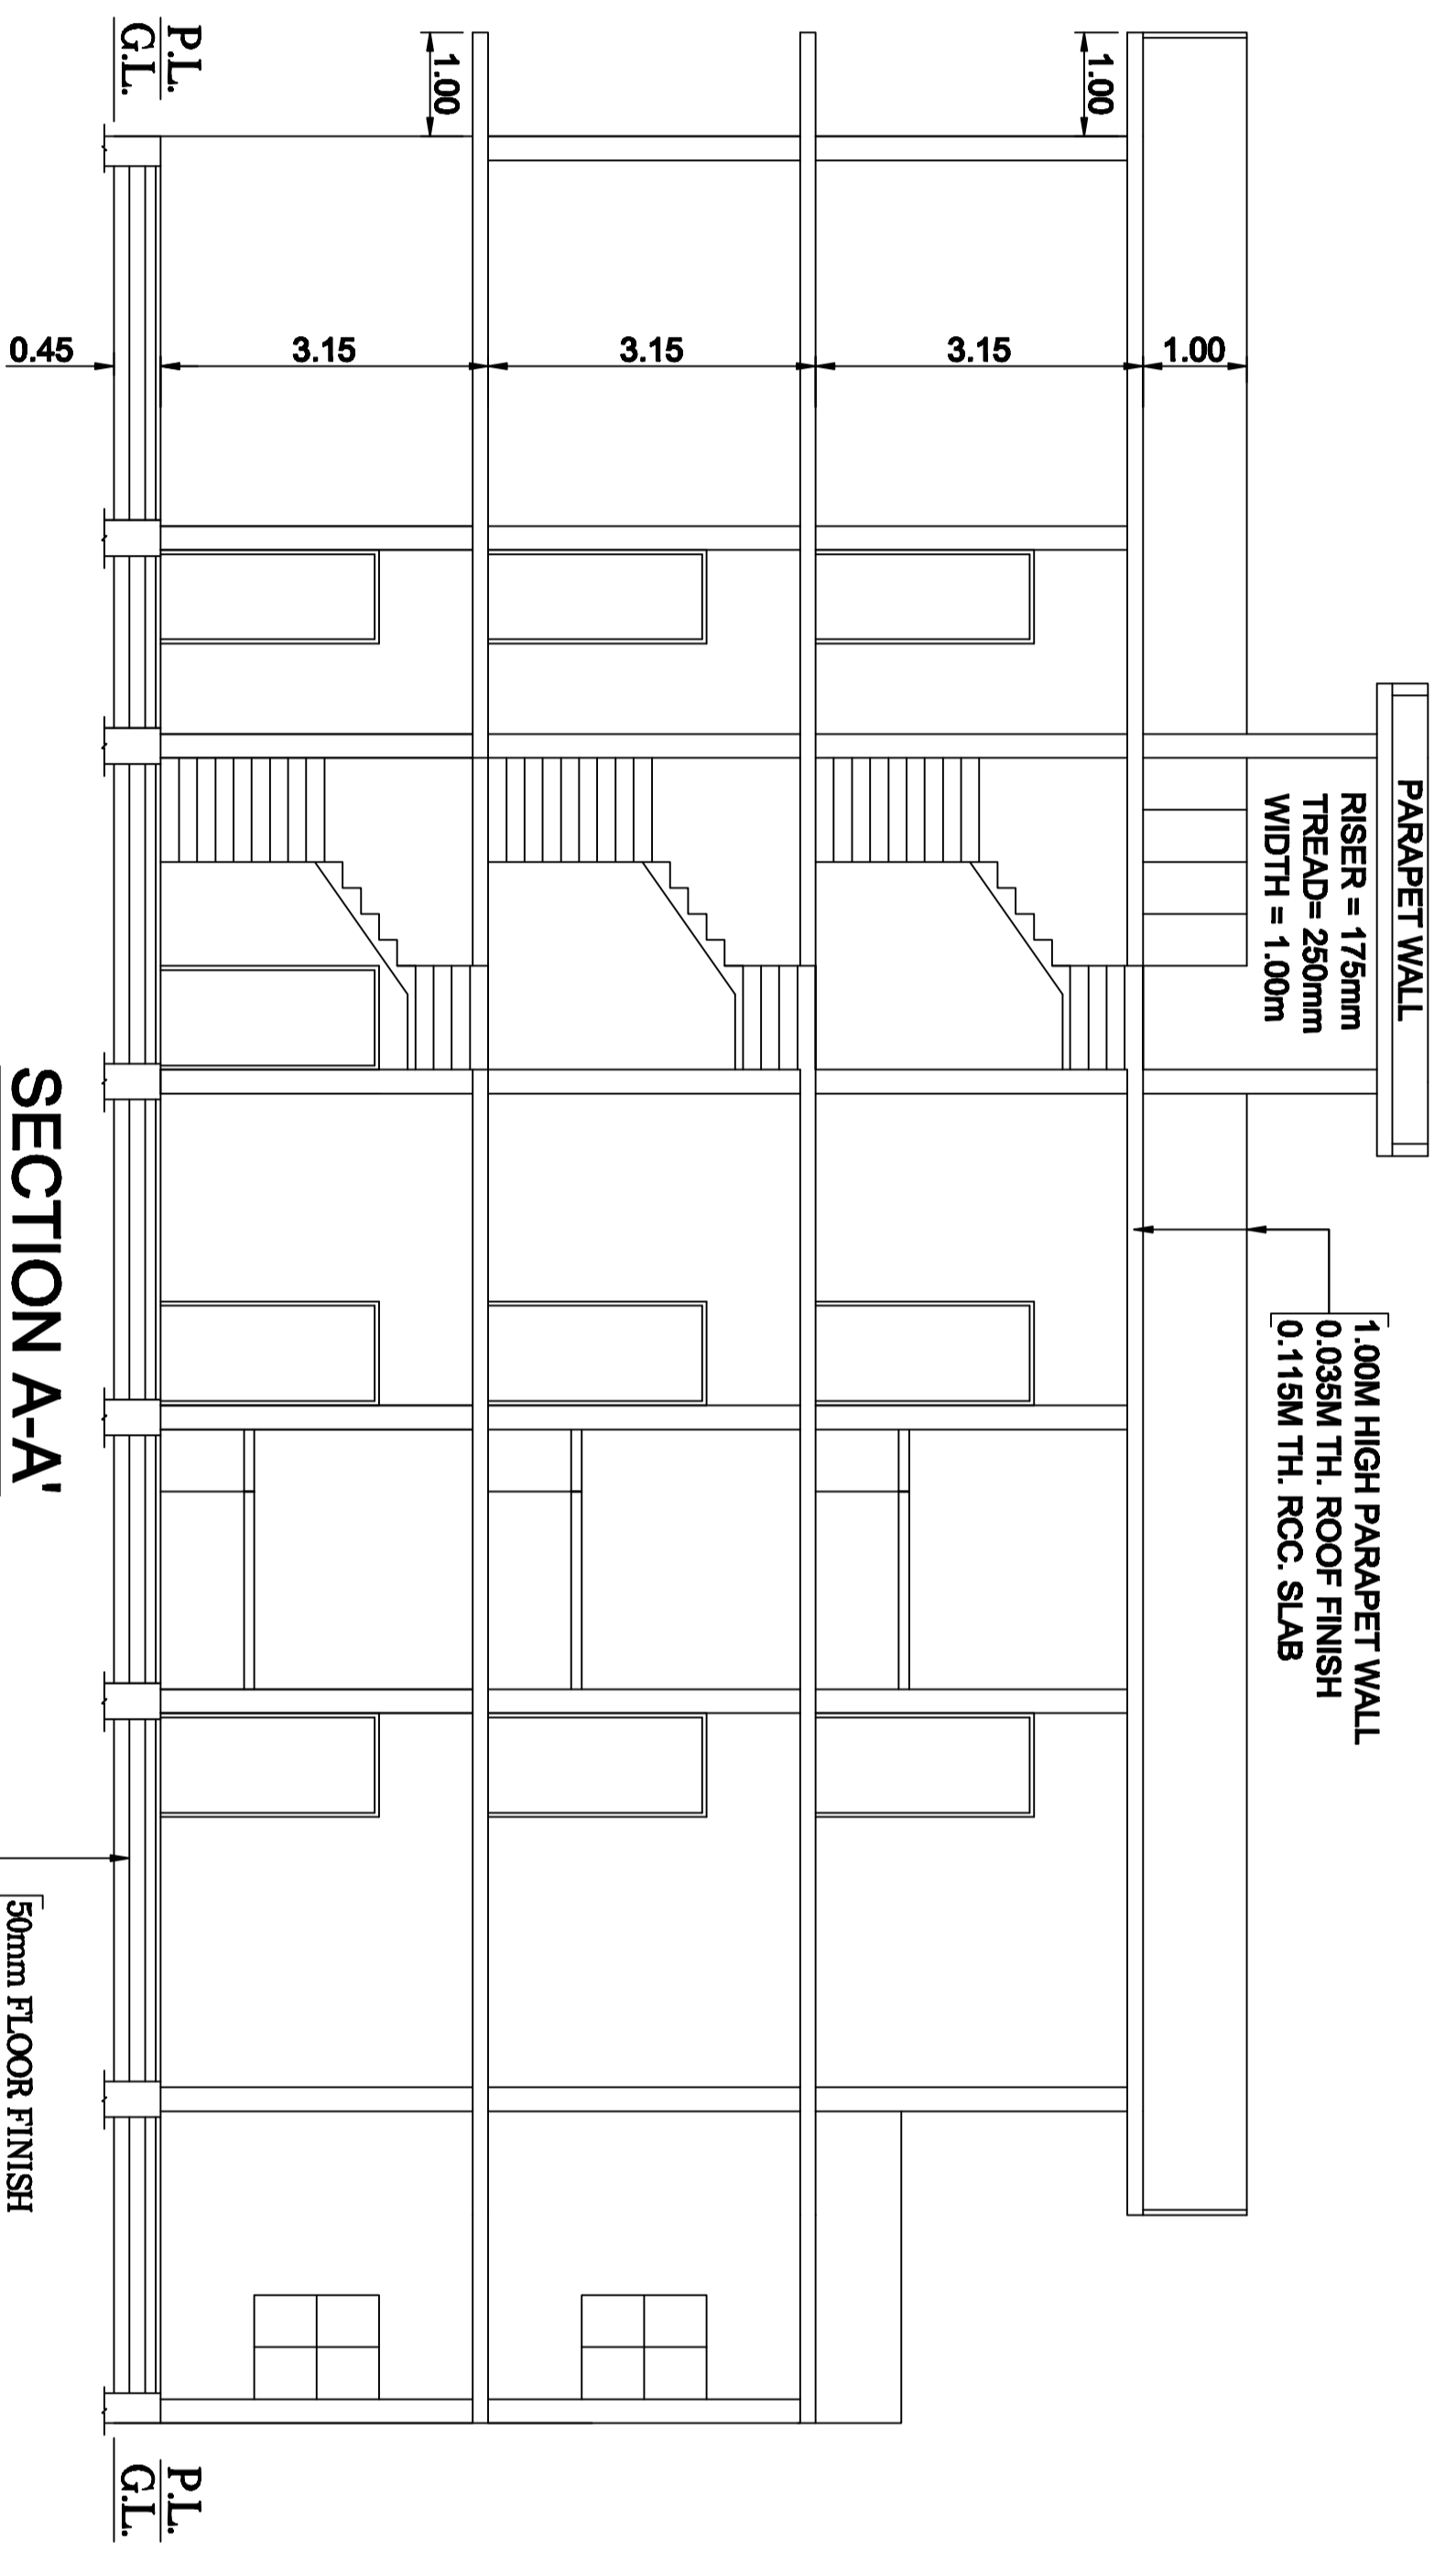


SECTION A-A'

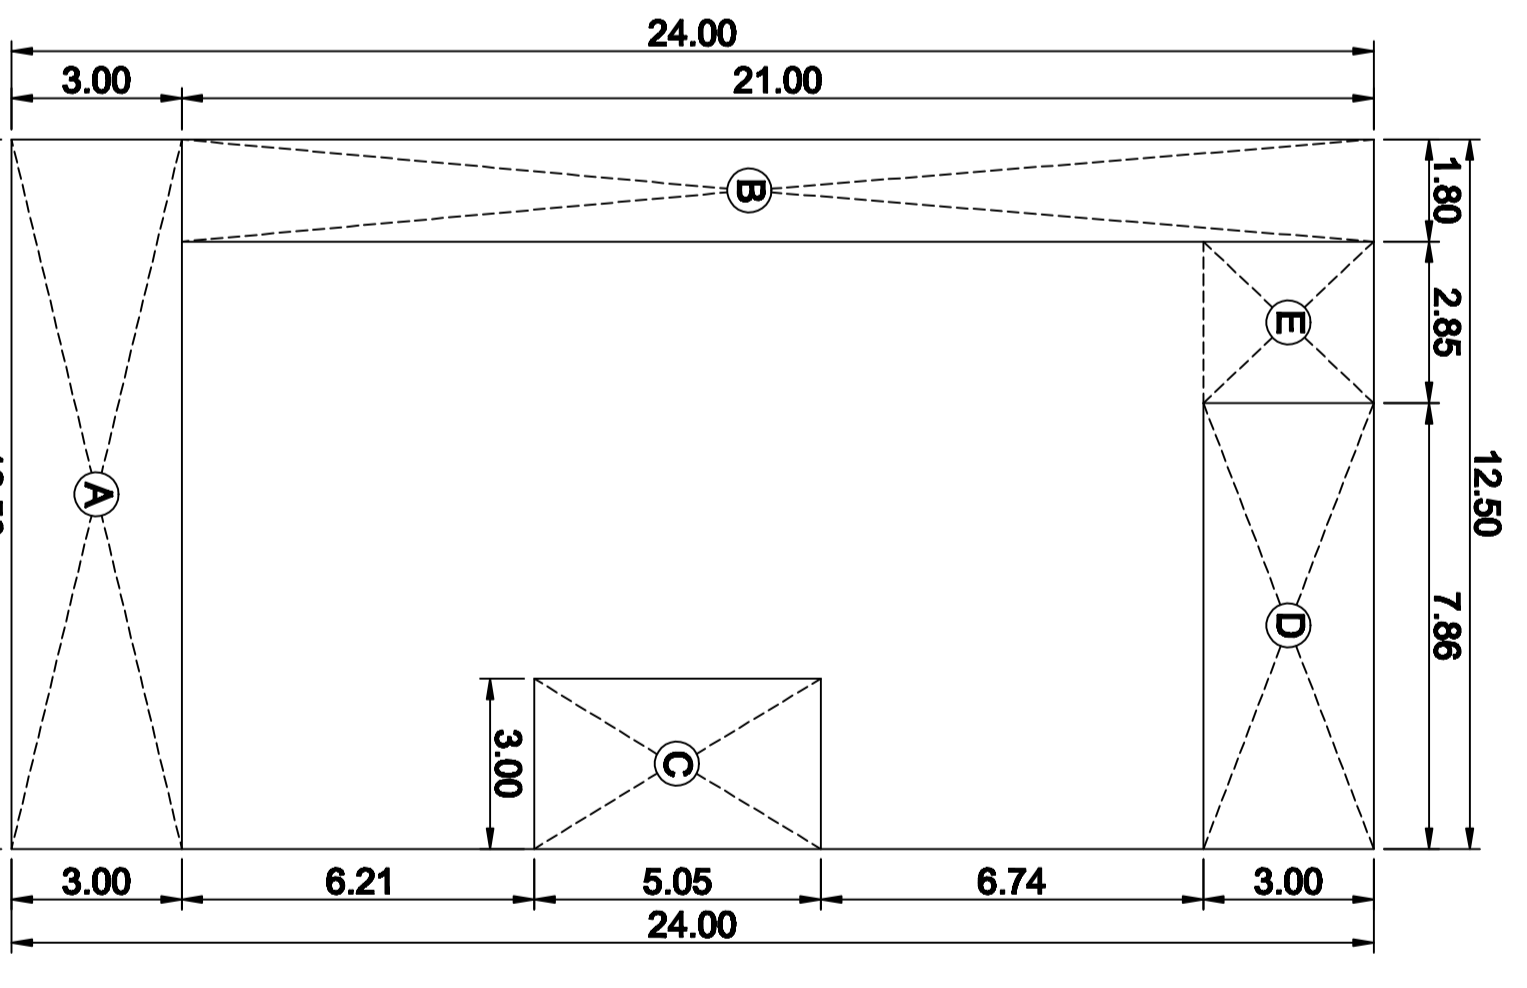

KEY PLAN

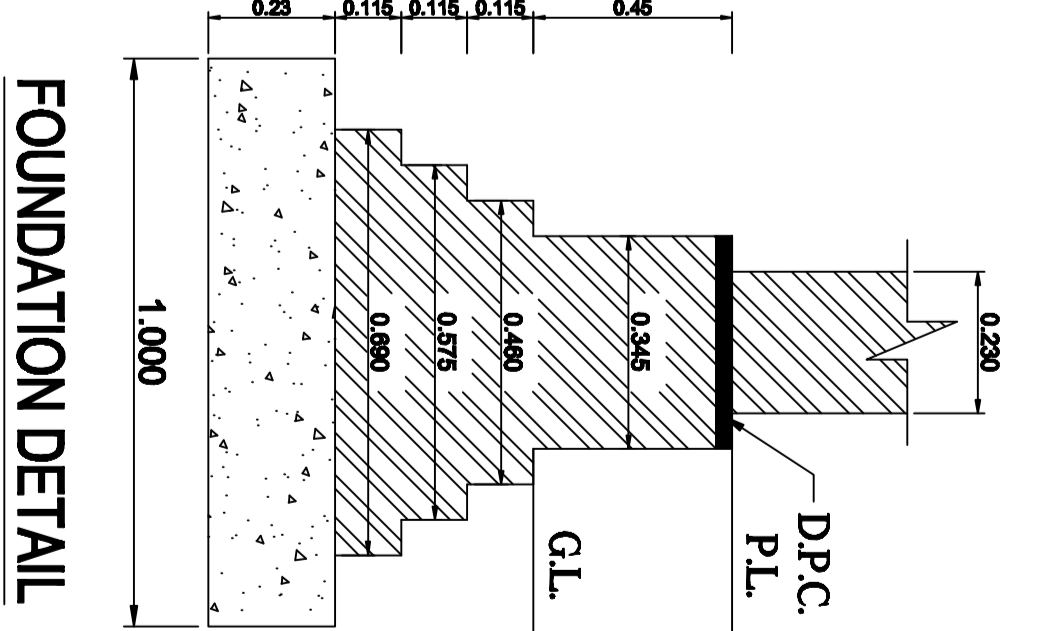

FOUNDATION DETAIL

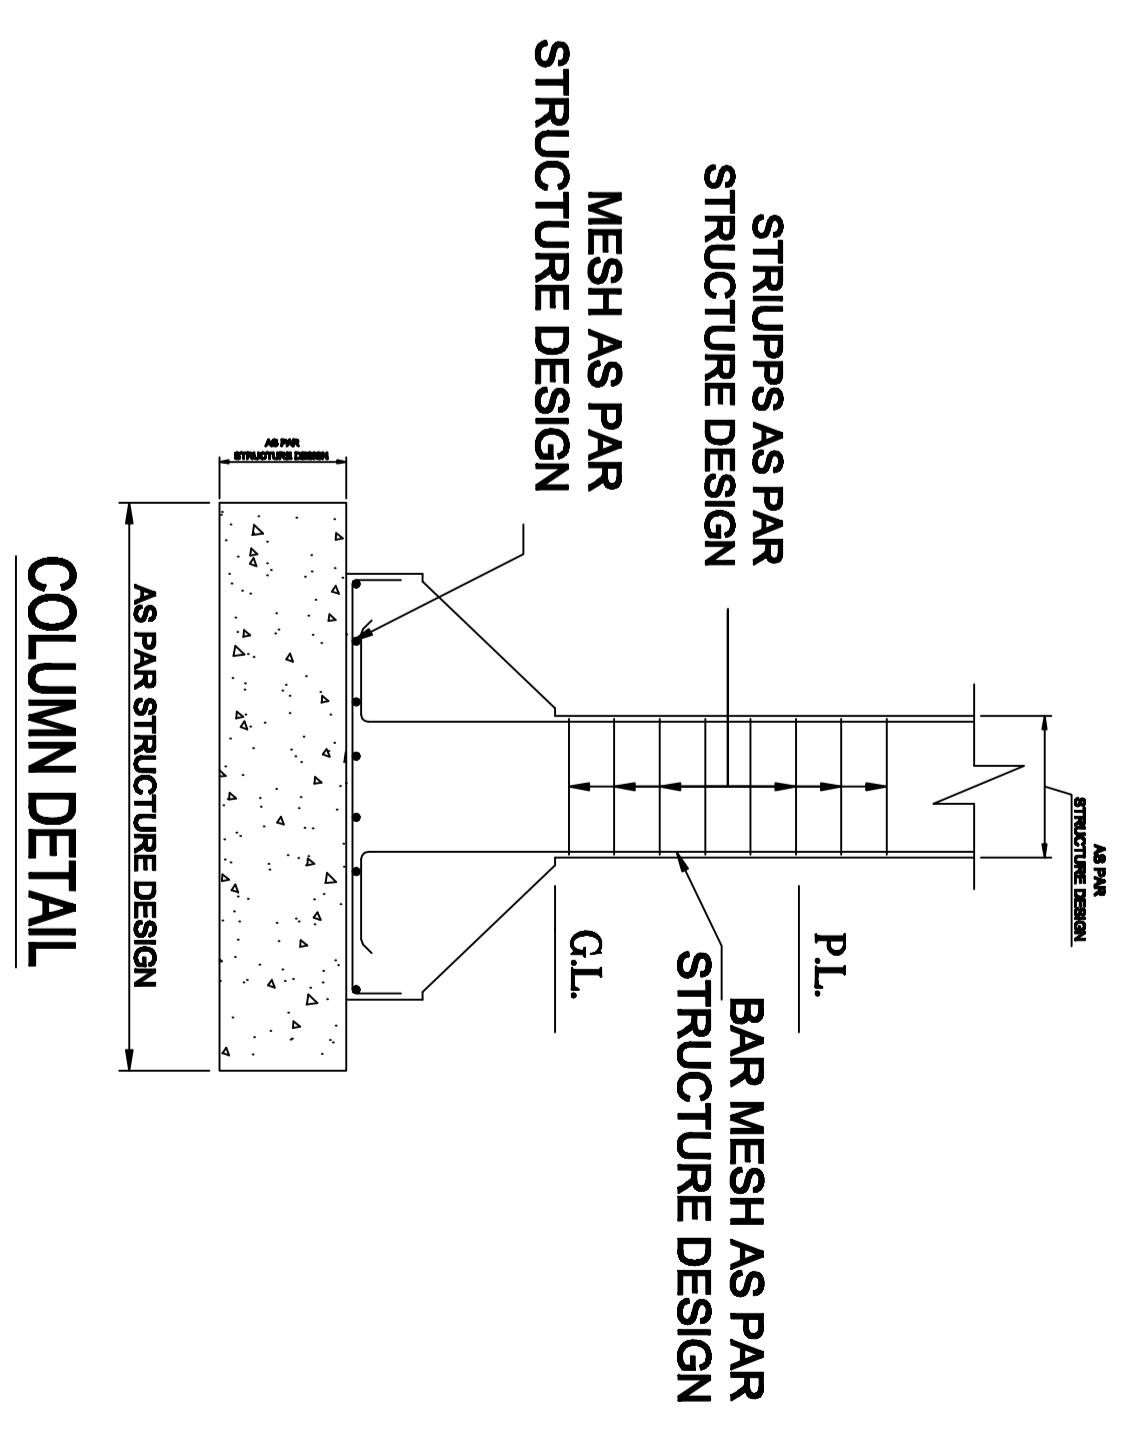

COLUMN DETAIL

S. No.	TYPE	SIZE
1-	(D1)	1.20 x 2.25
2-	(D1)	1.00 x 2.25
3-	(D1)	1.00 x 2.25
4-	(D2)	0.75 x 2.10
5-	(W1)	2.20 x 1.20
6-	(W2)	1.50 x 1.20
7-	(W3)	1.00 x 1.20
8-	(W4)	0.51 x 1.20
9-	(V)	0.80 x 0.45

OPEN AREA DETAIL

- (1) OPEN AREA ON GROUND FLOOR -
 (A) 12.50 x 3.00 = 37.75 Sqm
 (B) 1.80 x 21.00 = 37.80 Sqm
 (C) 3.00 x 5.05 = 15.15 Sqm
 (D) 7.28 x 3.00 = 21.84 Sqm
 TOTAL OPEN AREA ON G. FLOOR = 114.03 Sqm.
- (2) OPEN AREA ON SECOND FLOOR
 2.85 x 3.00 = 8.55 Sqm
 TOTAL OPEN AREA ON SECOND FL. = 8.55 Sqm.
- (3) COVD. AREA ON GROUND FLOOR = PLOT AREA - OPEN AREA ON G. FL.
 = 300.00 - 114.03 = 185.97 Sqm.
- (4) COVD. AREA ON FIRST FLOOR = SAME AS GROUND FLOOR COVD. AREA
 = 185.97 Sqm.
- (4) COVD. AREA ON SECOND FLOOR = COVD. AREA ON F.F.L. AREA - OPEN AREA
 ON SECOND FLOOR AREA
 = 185.97 - 8.55 = 177.42 Sqm.


AREA CHART

- 1- TOTAL AREA OF PLOT (10.25 x 24.38) = 300.00 Sqm.
- 2- PERM. GROUND COVERAGE = 205.00 Sqm.
- 3- PERM. F.A.R. = 550.00 Sqm.
- 4- PROPOSED COVD. AREA ON G. FL. = 185.97 Sqm.
- 5- PROPOSED COVD. AREA ON F. FL. = 185.97 Sqm.
- 6- PROPOSED COVD. AREA ON S. FL. = 177.42 Sqm.
- 7- MUMTY (4.58 x 3.46) = 16.78 Sqm.
- 8- TOTAL COVD. AREA OF ALL FLOORS = 566.14 Sqm.
- 9- PROPOSED F.A.R. = 549.36 Sqm.

OWNER


OWNER SIGN.

ARCHITECT SIGN.

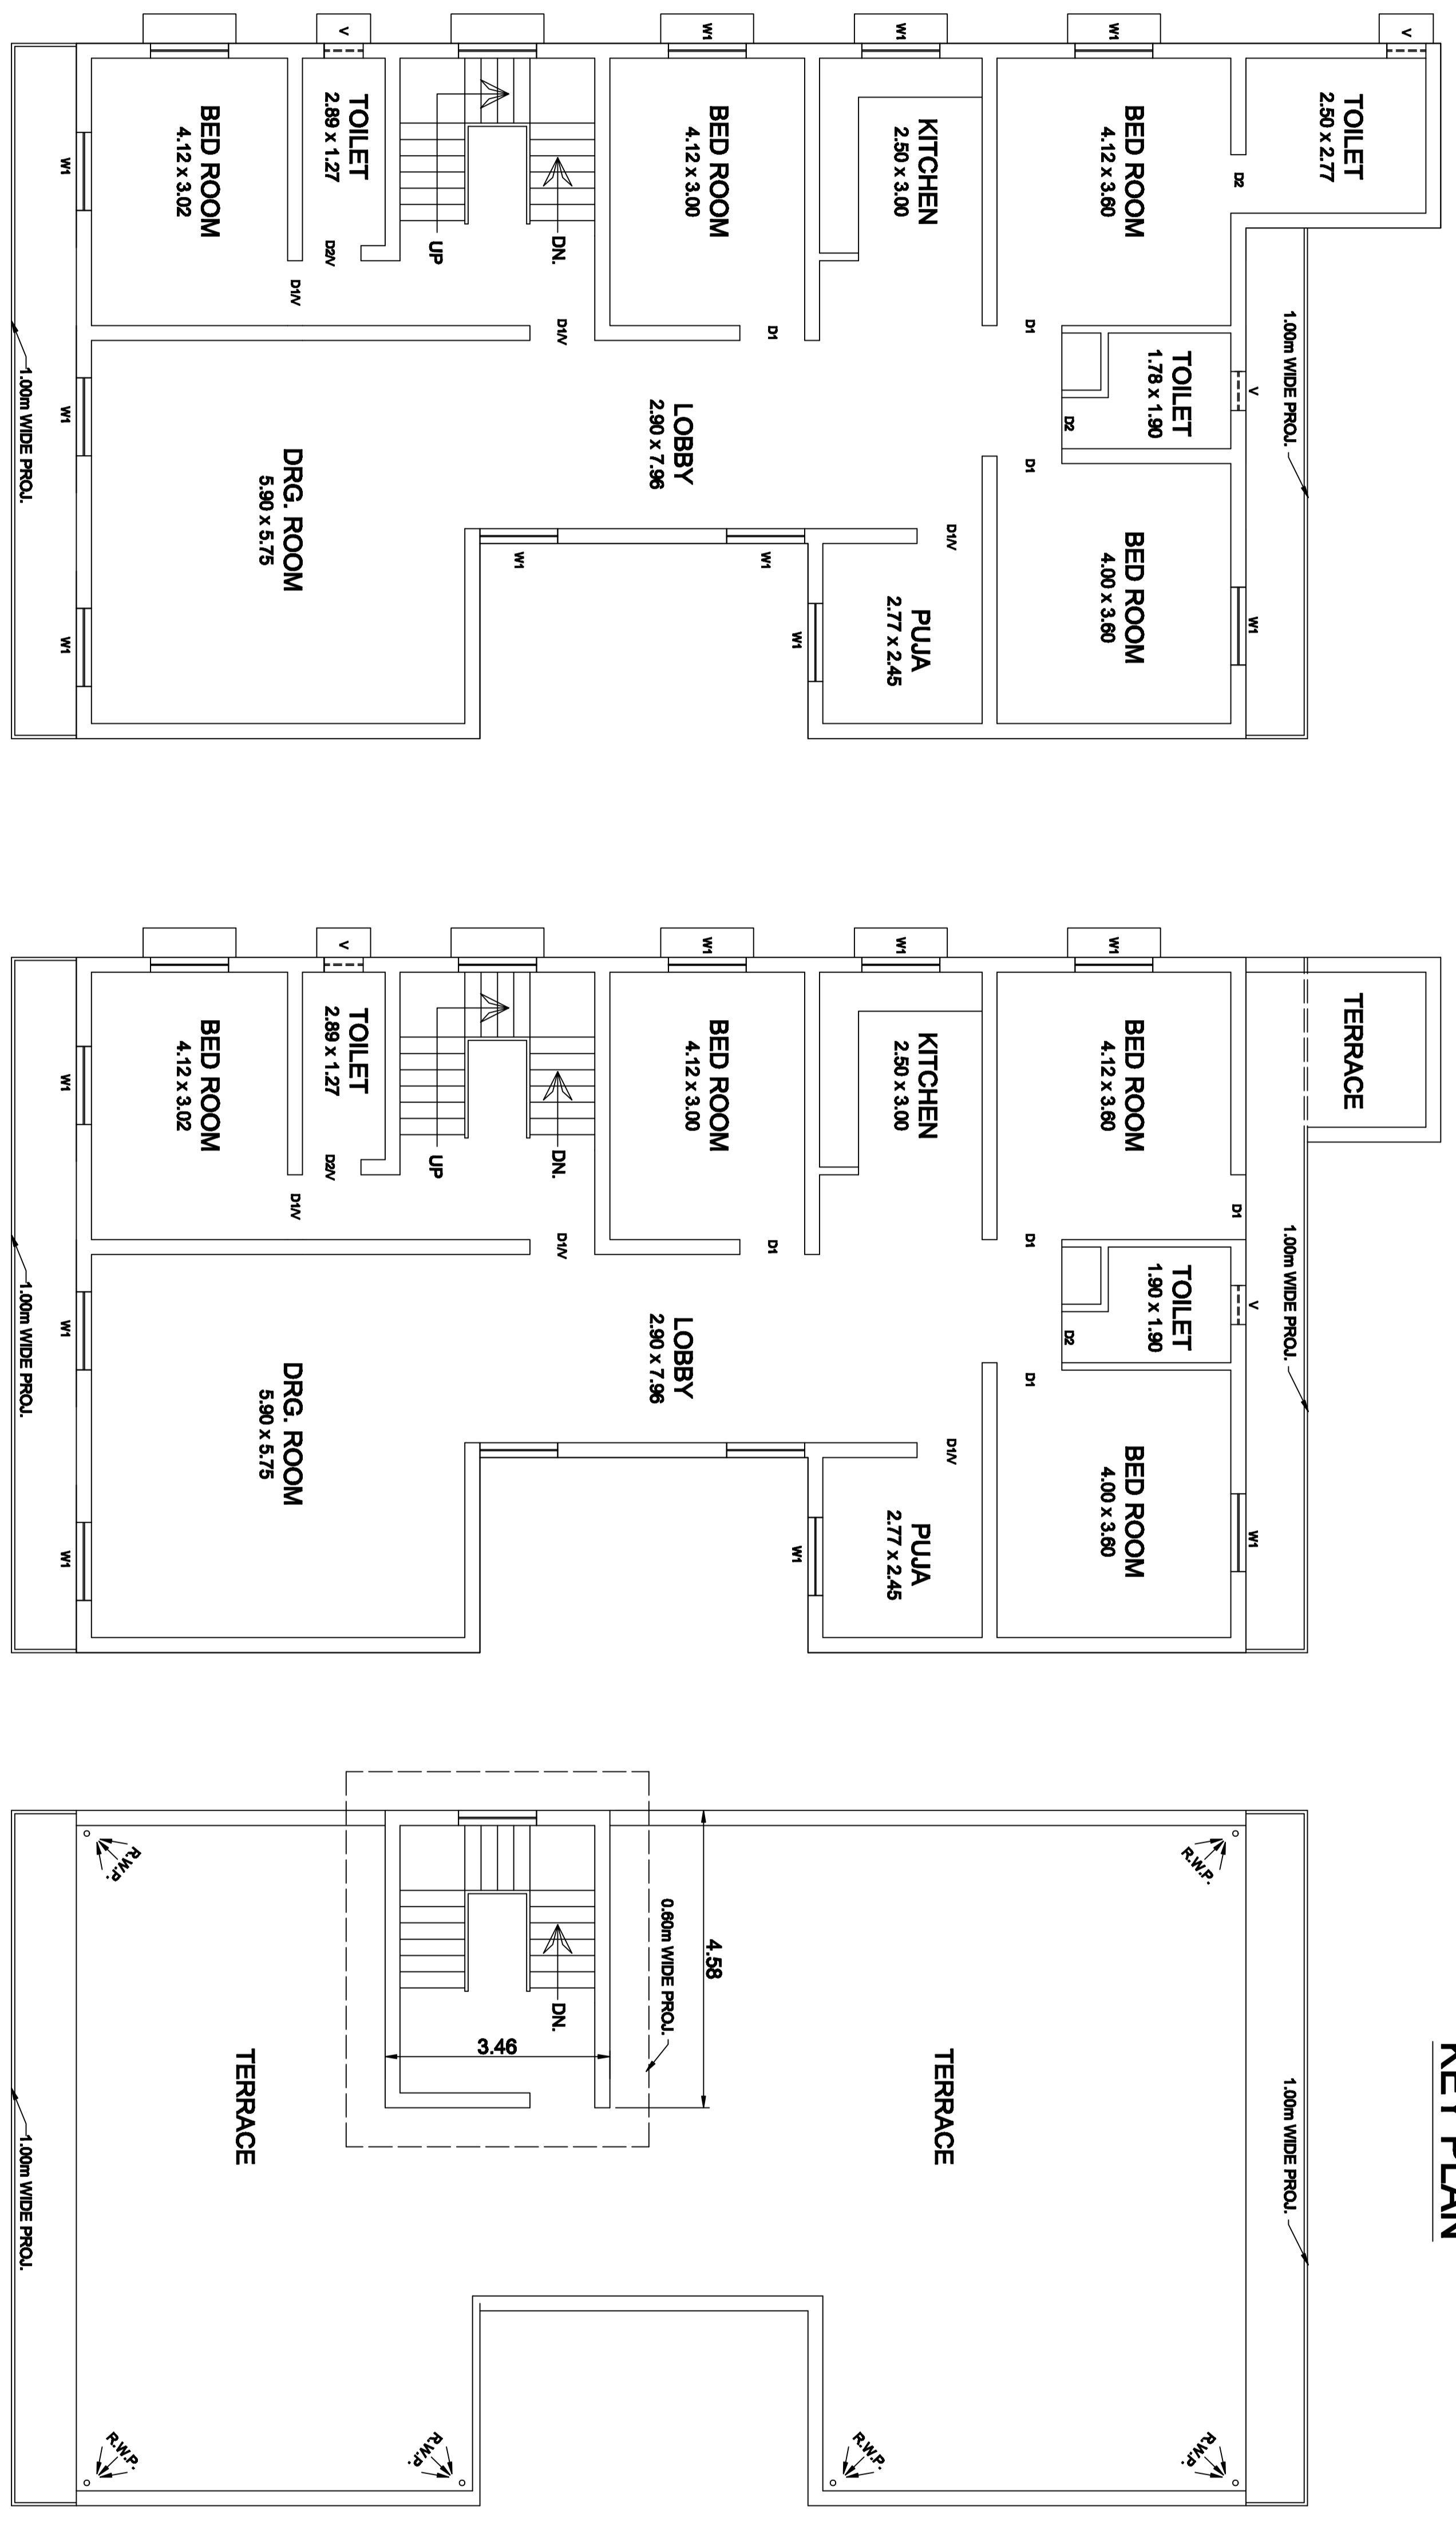


FIRST FLOOR PLAN

SECOND FLOOR PLAN

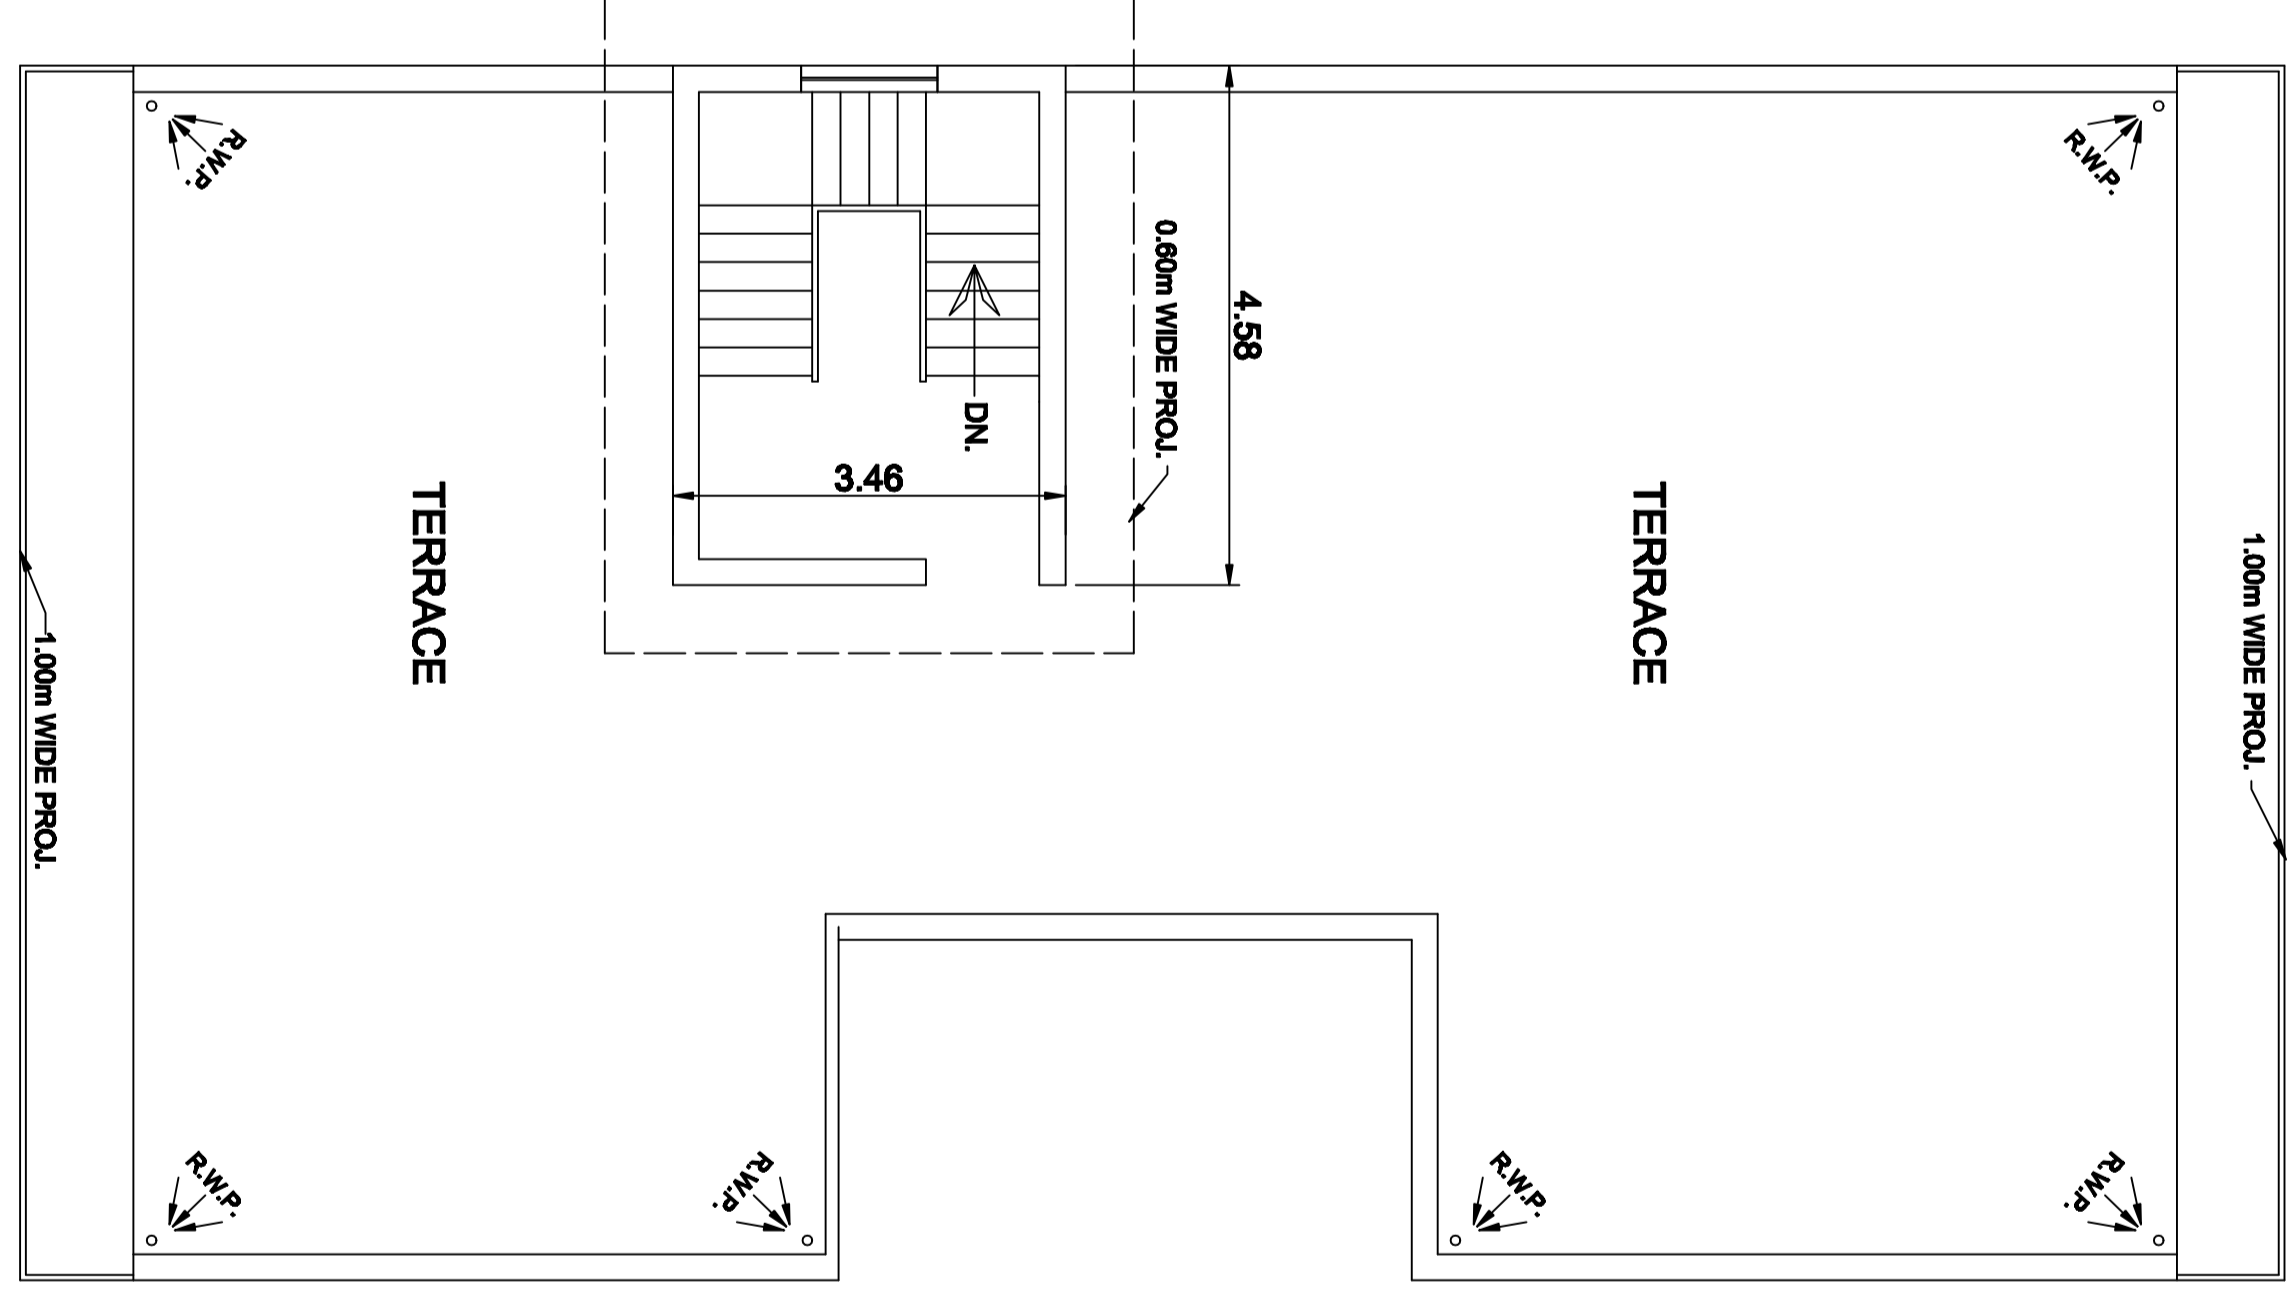

TERRACE PLAN

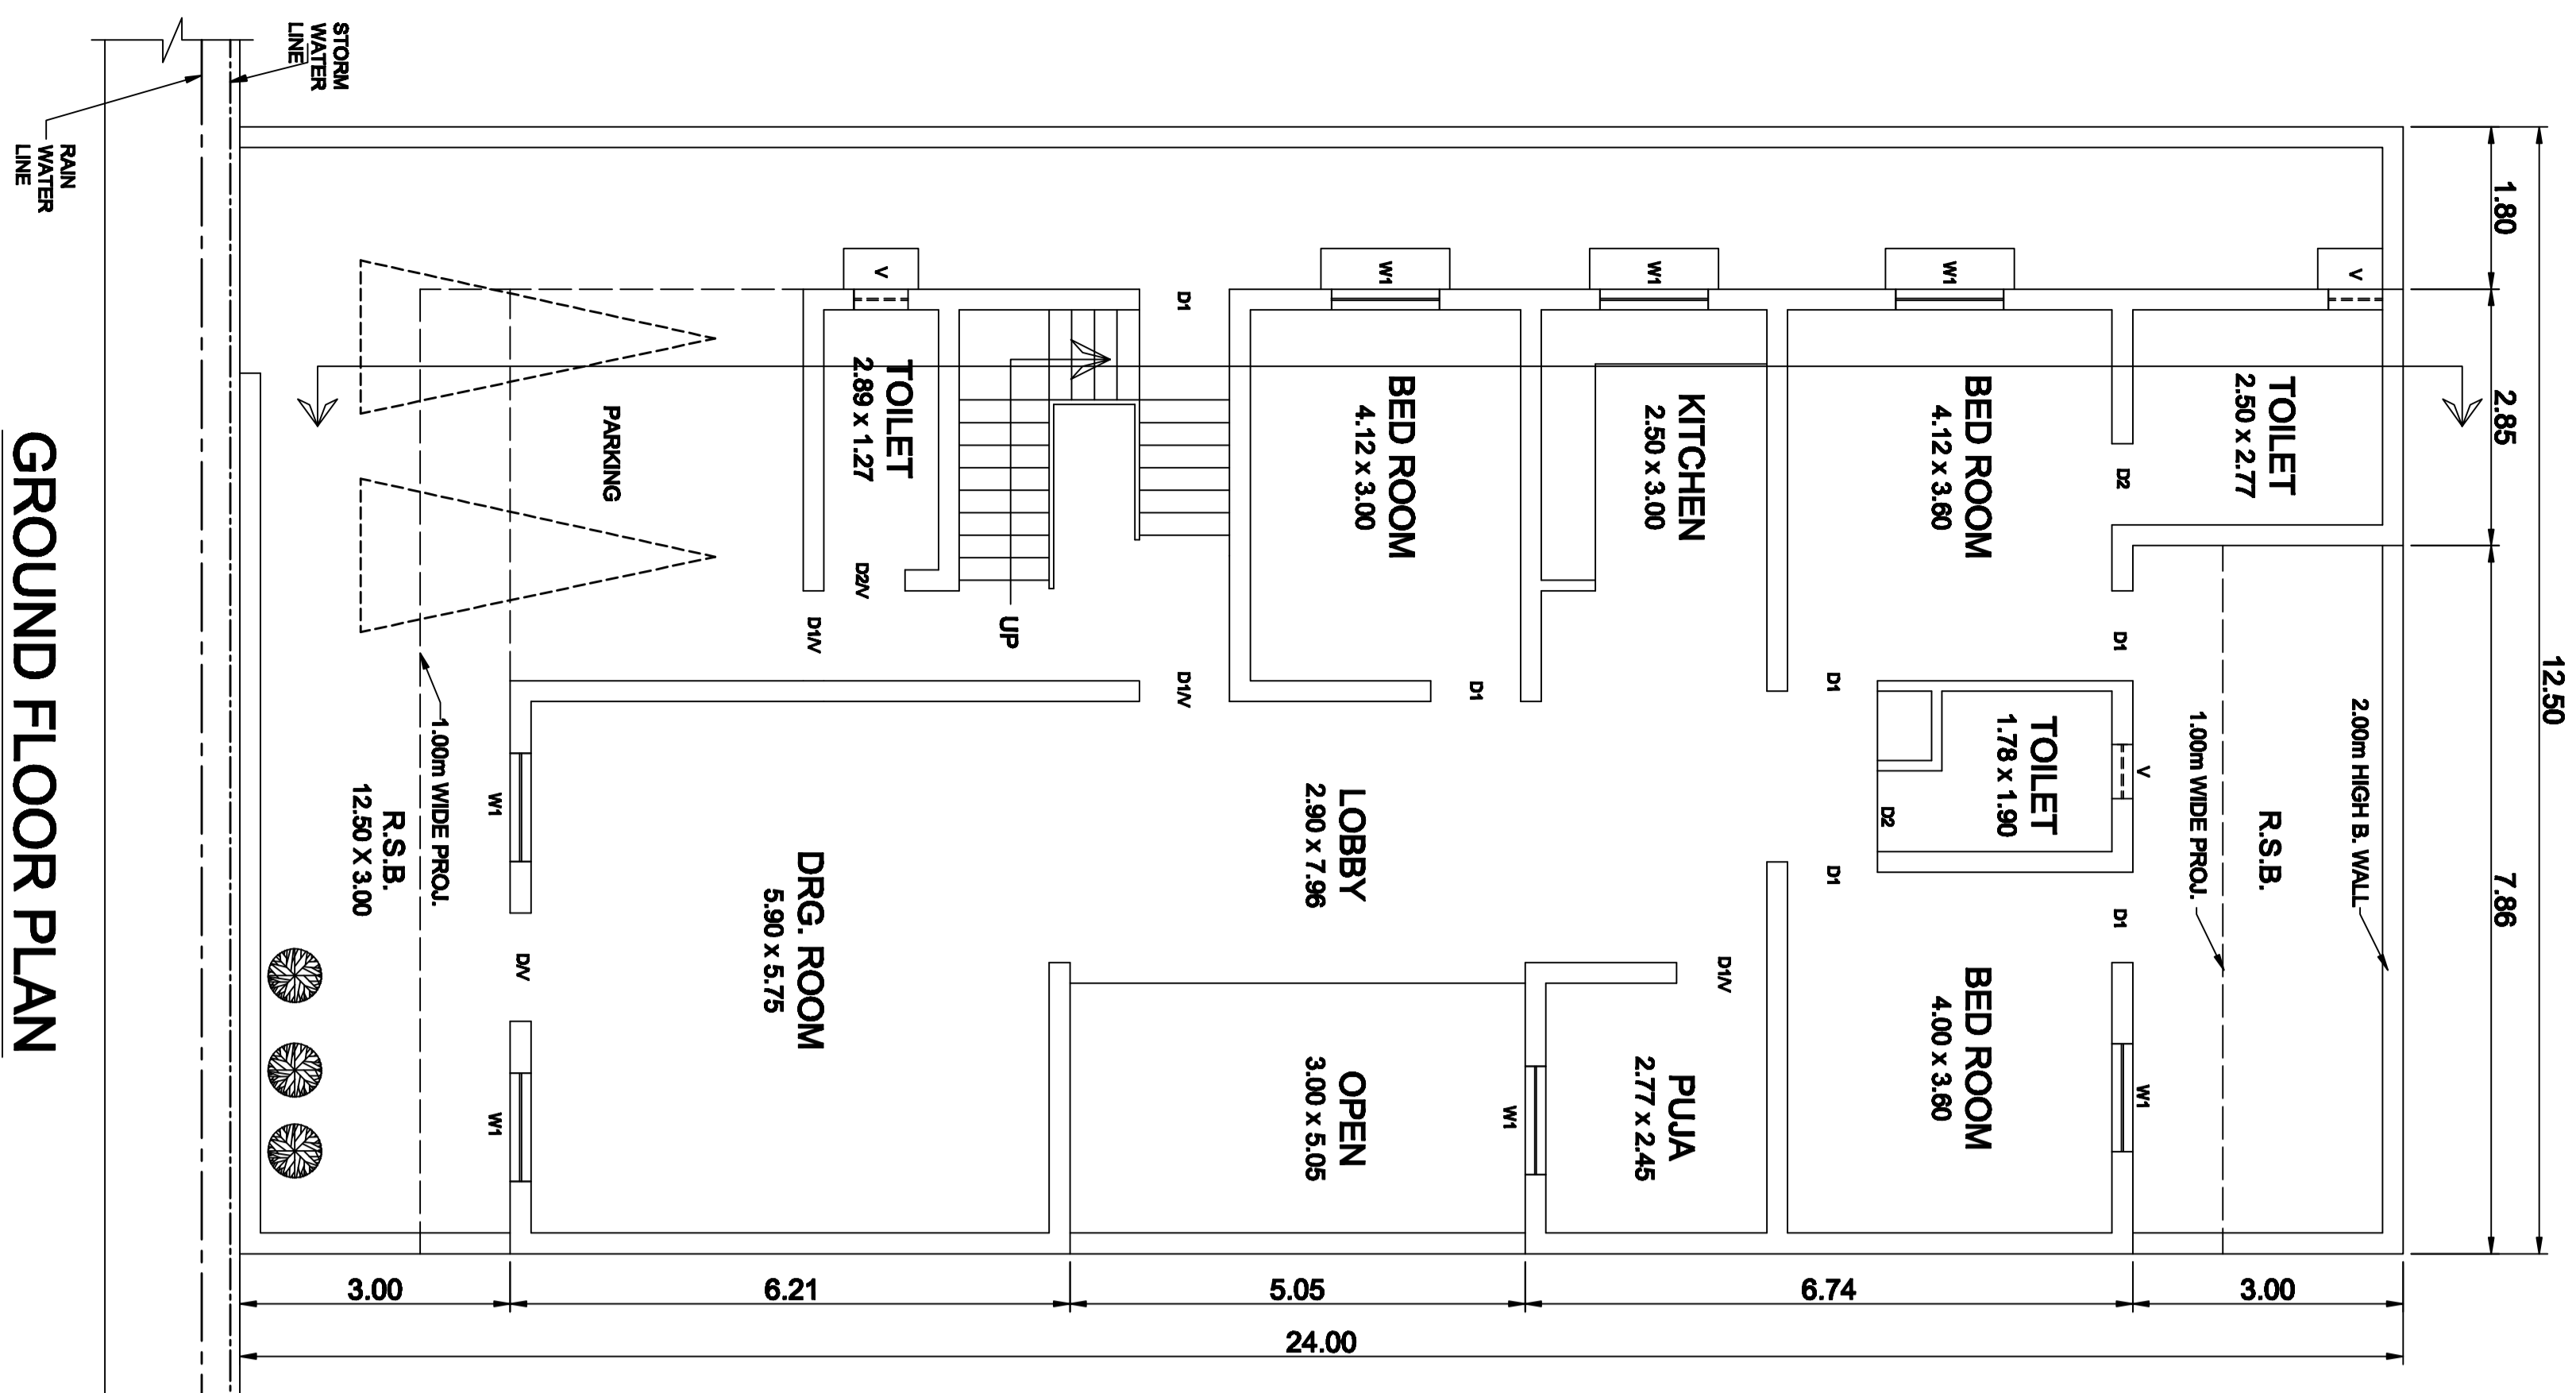

GROUND FLOOR PLAN

PROPOSED RESIDENTIAL BUILDING PLAN ON
 PLOT NO AT G.M.P. CHAZIABAD (U.P.)

ADDRESS