




FRONT ELEVATION

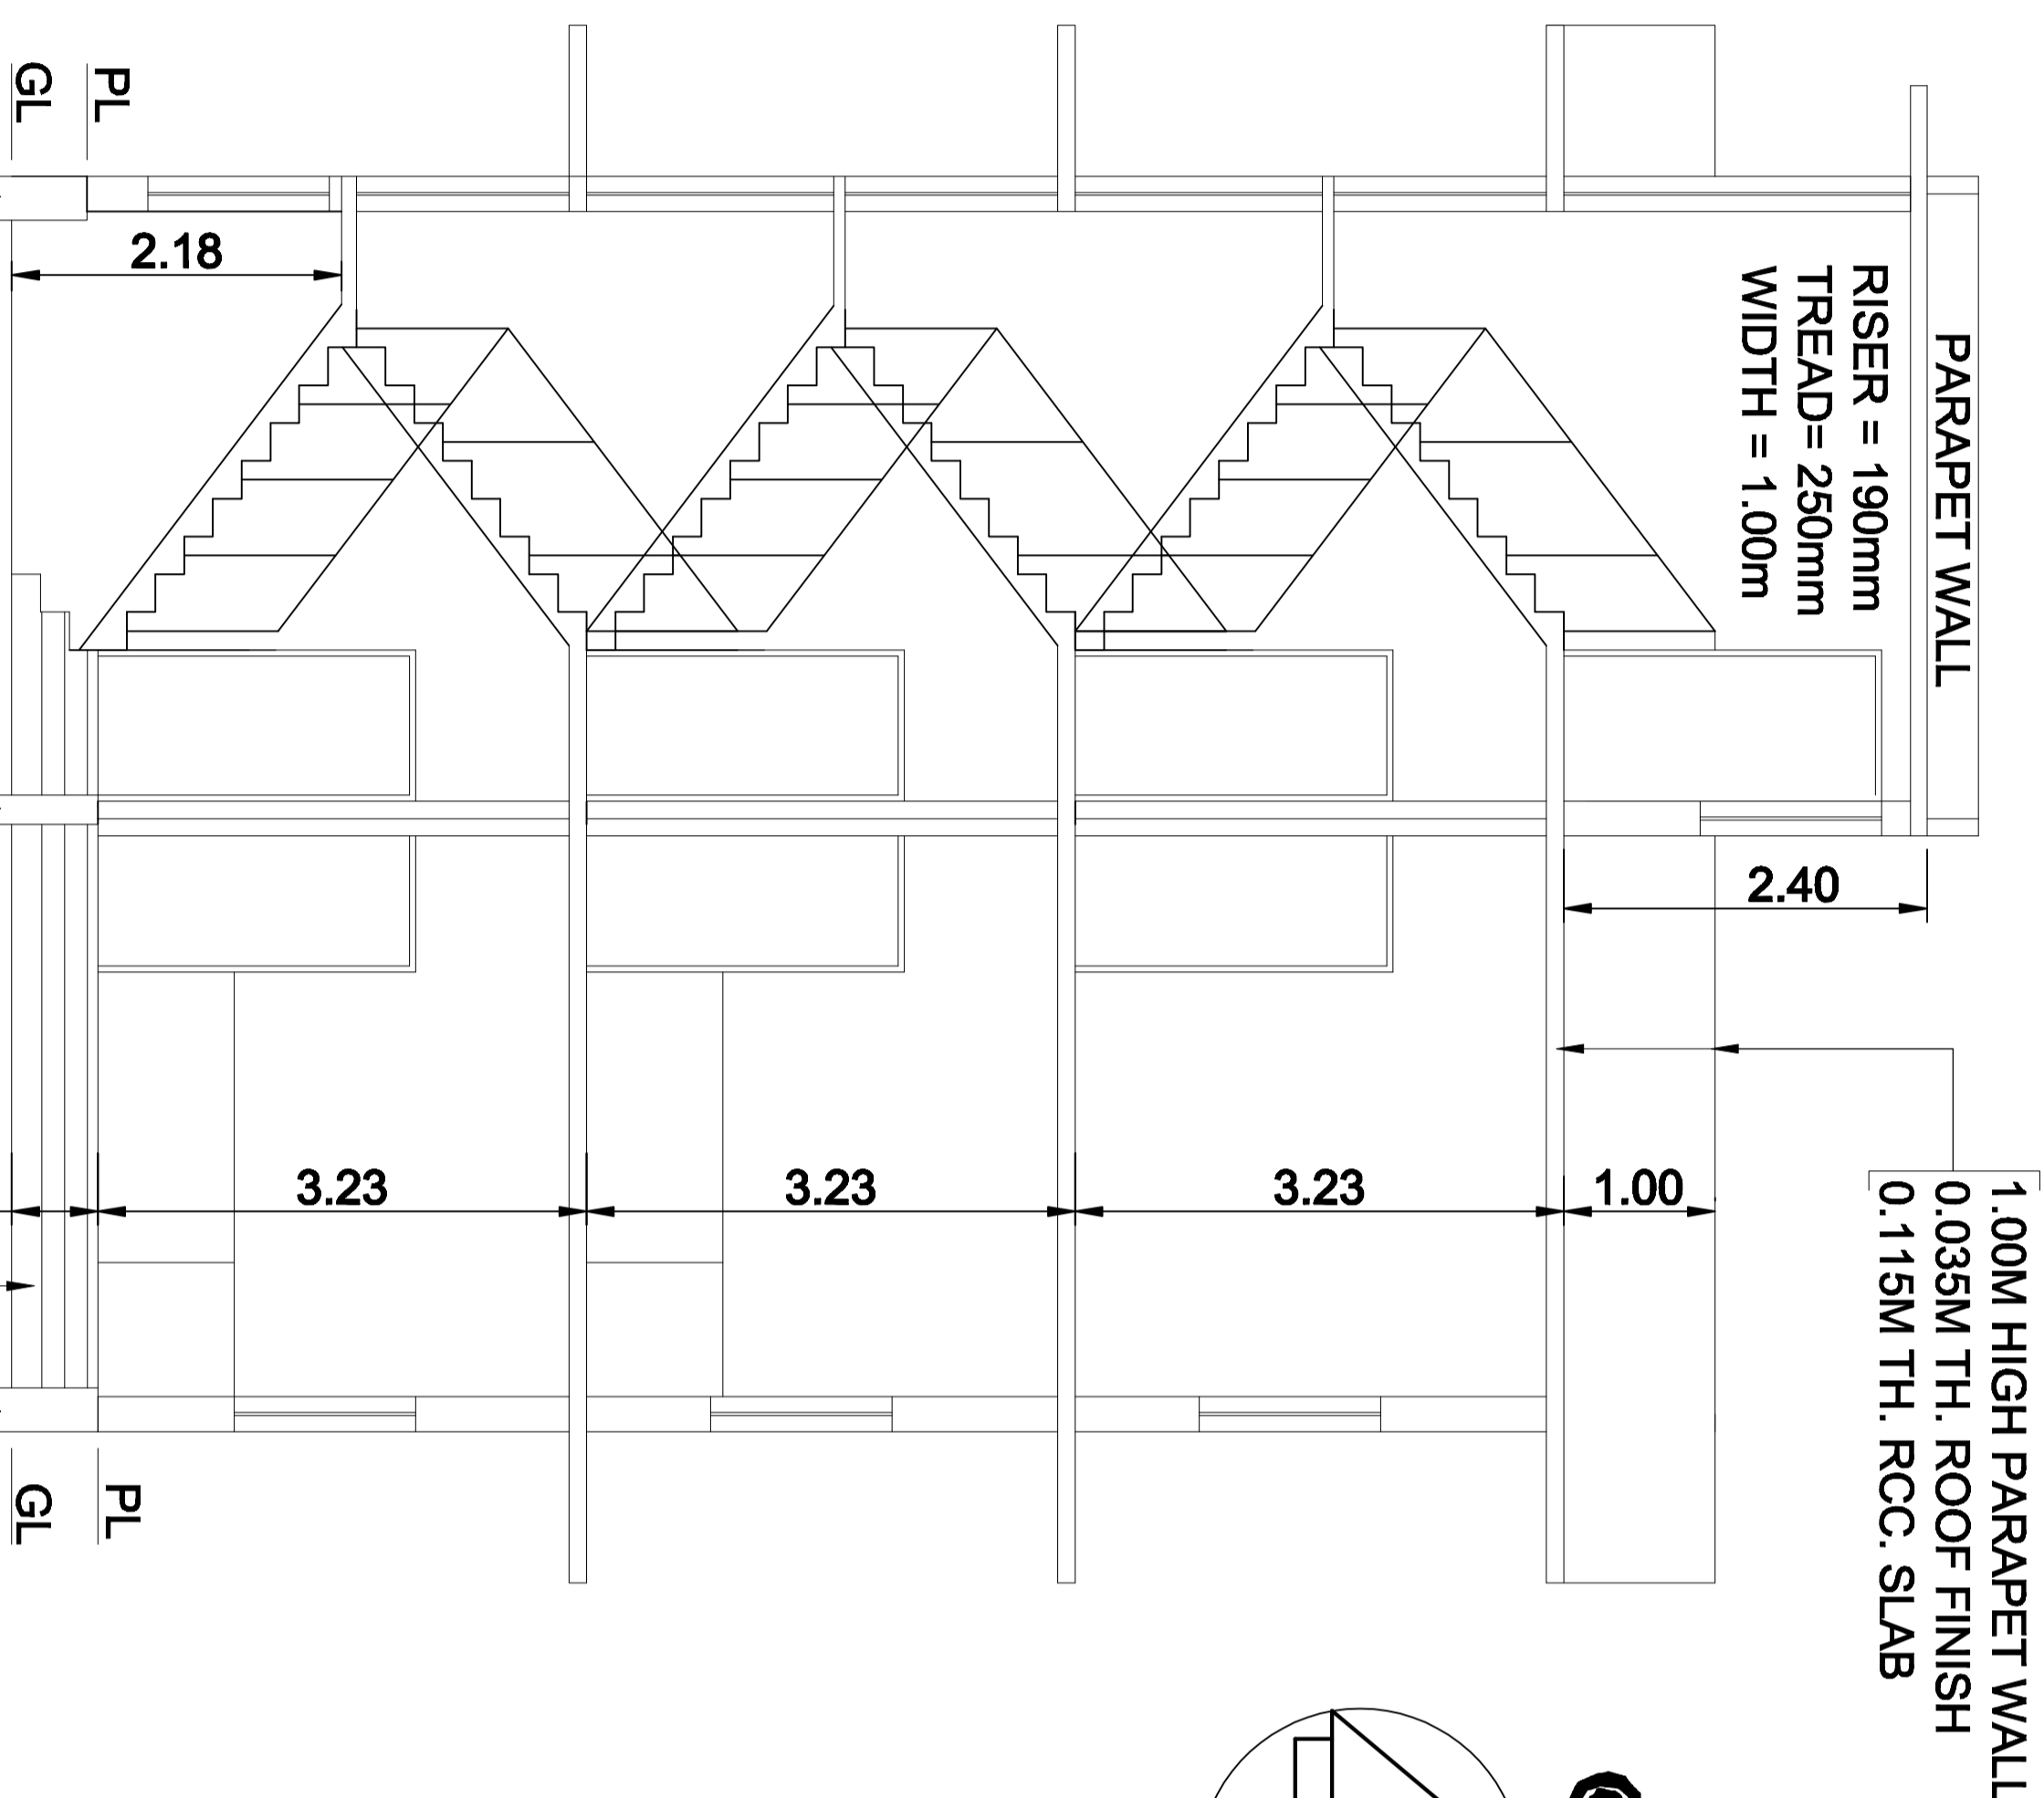


SECTION A-A'

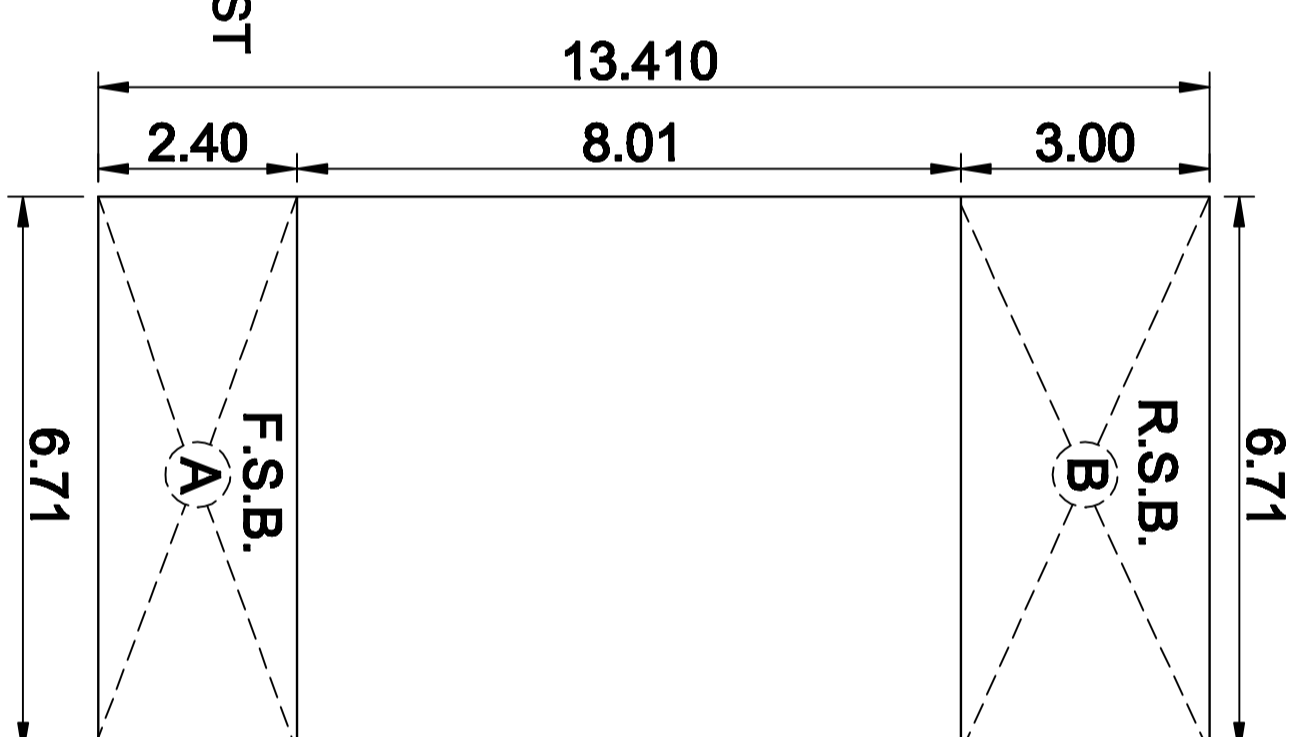


SITE PLAN

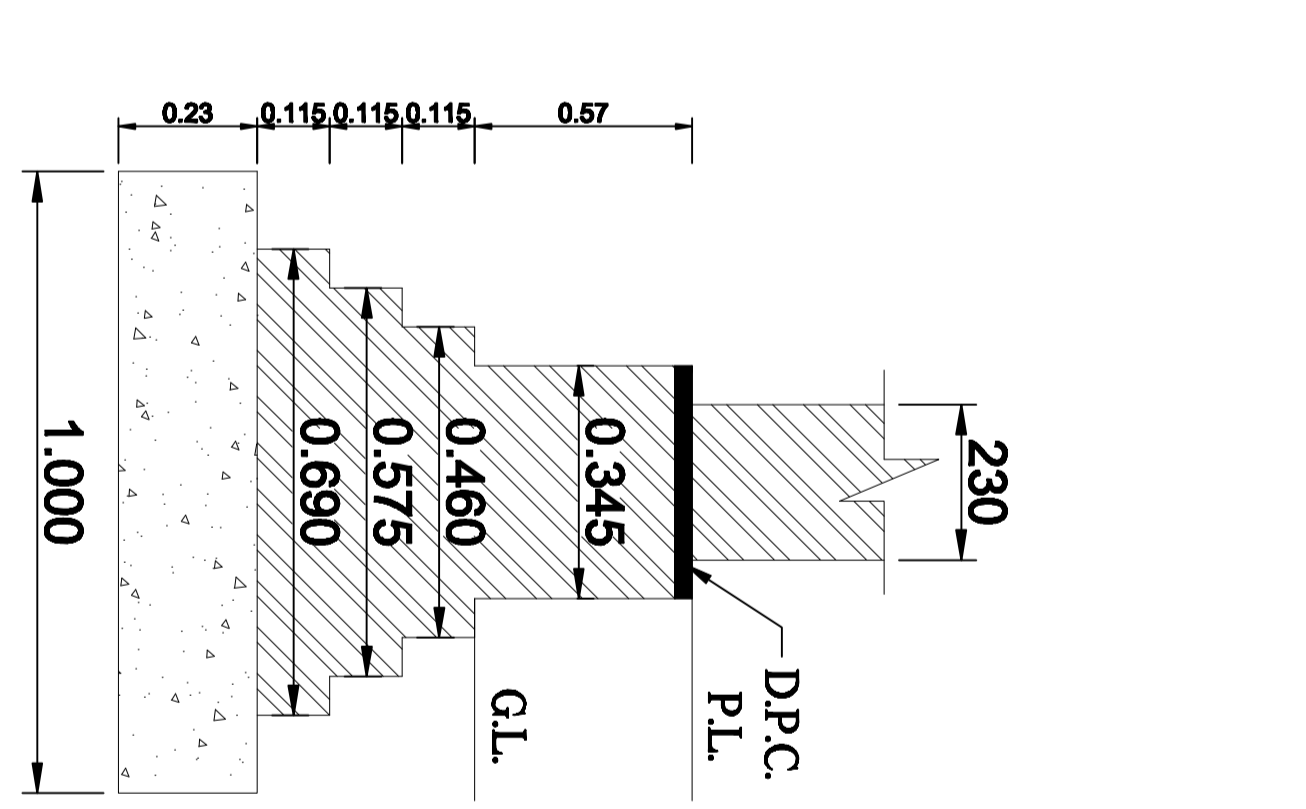


FOUNDATION DETAIL

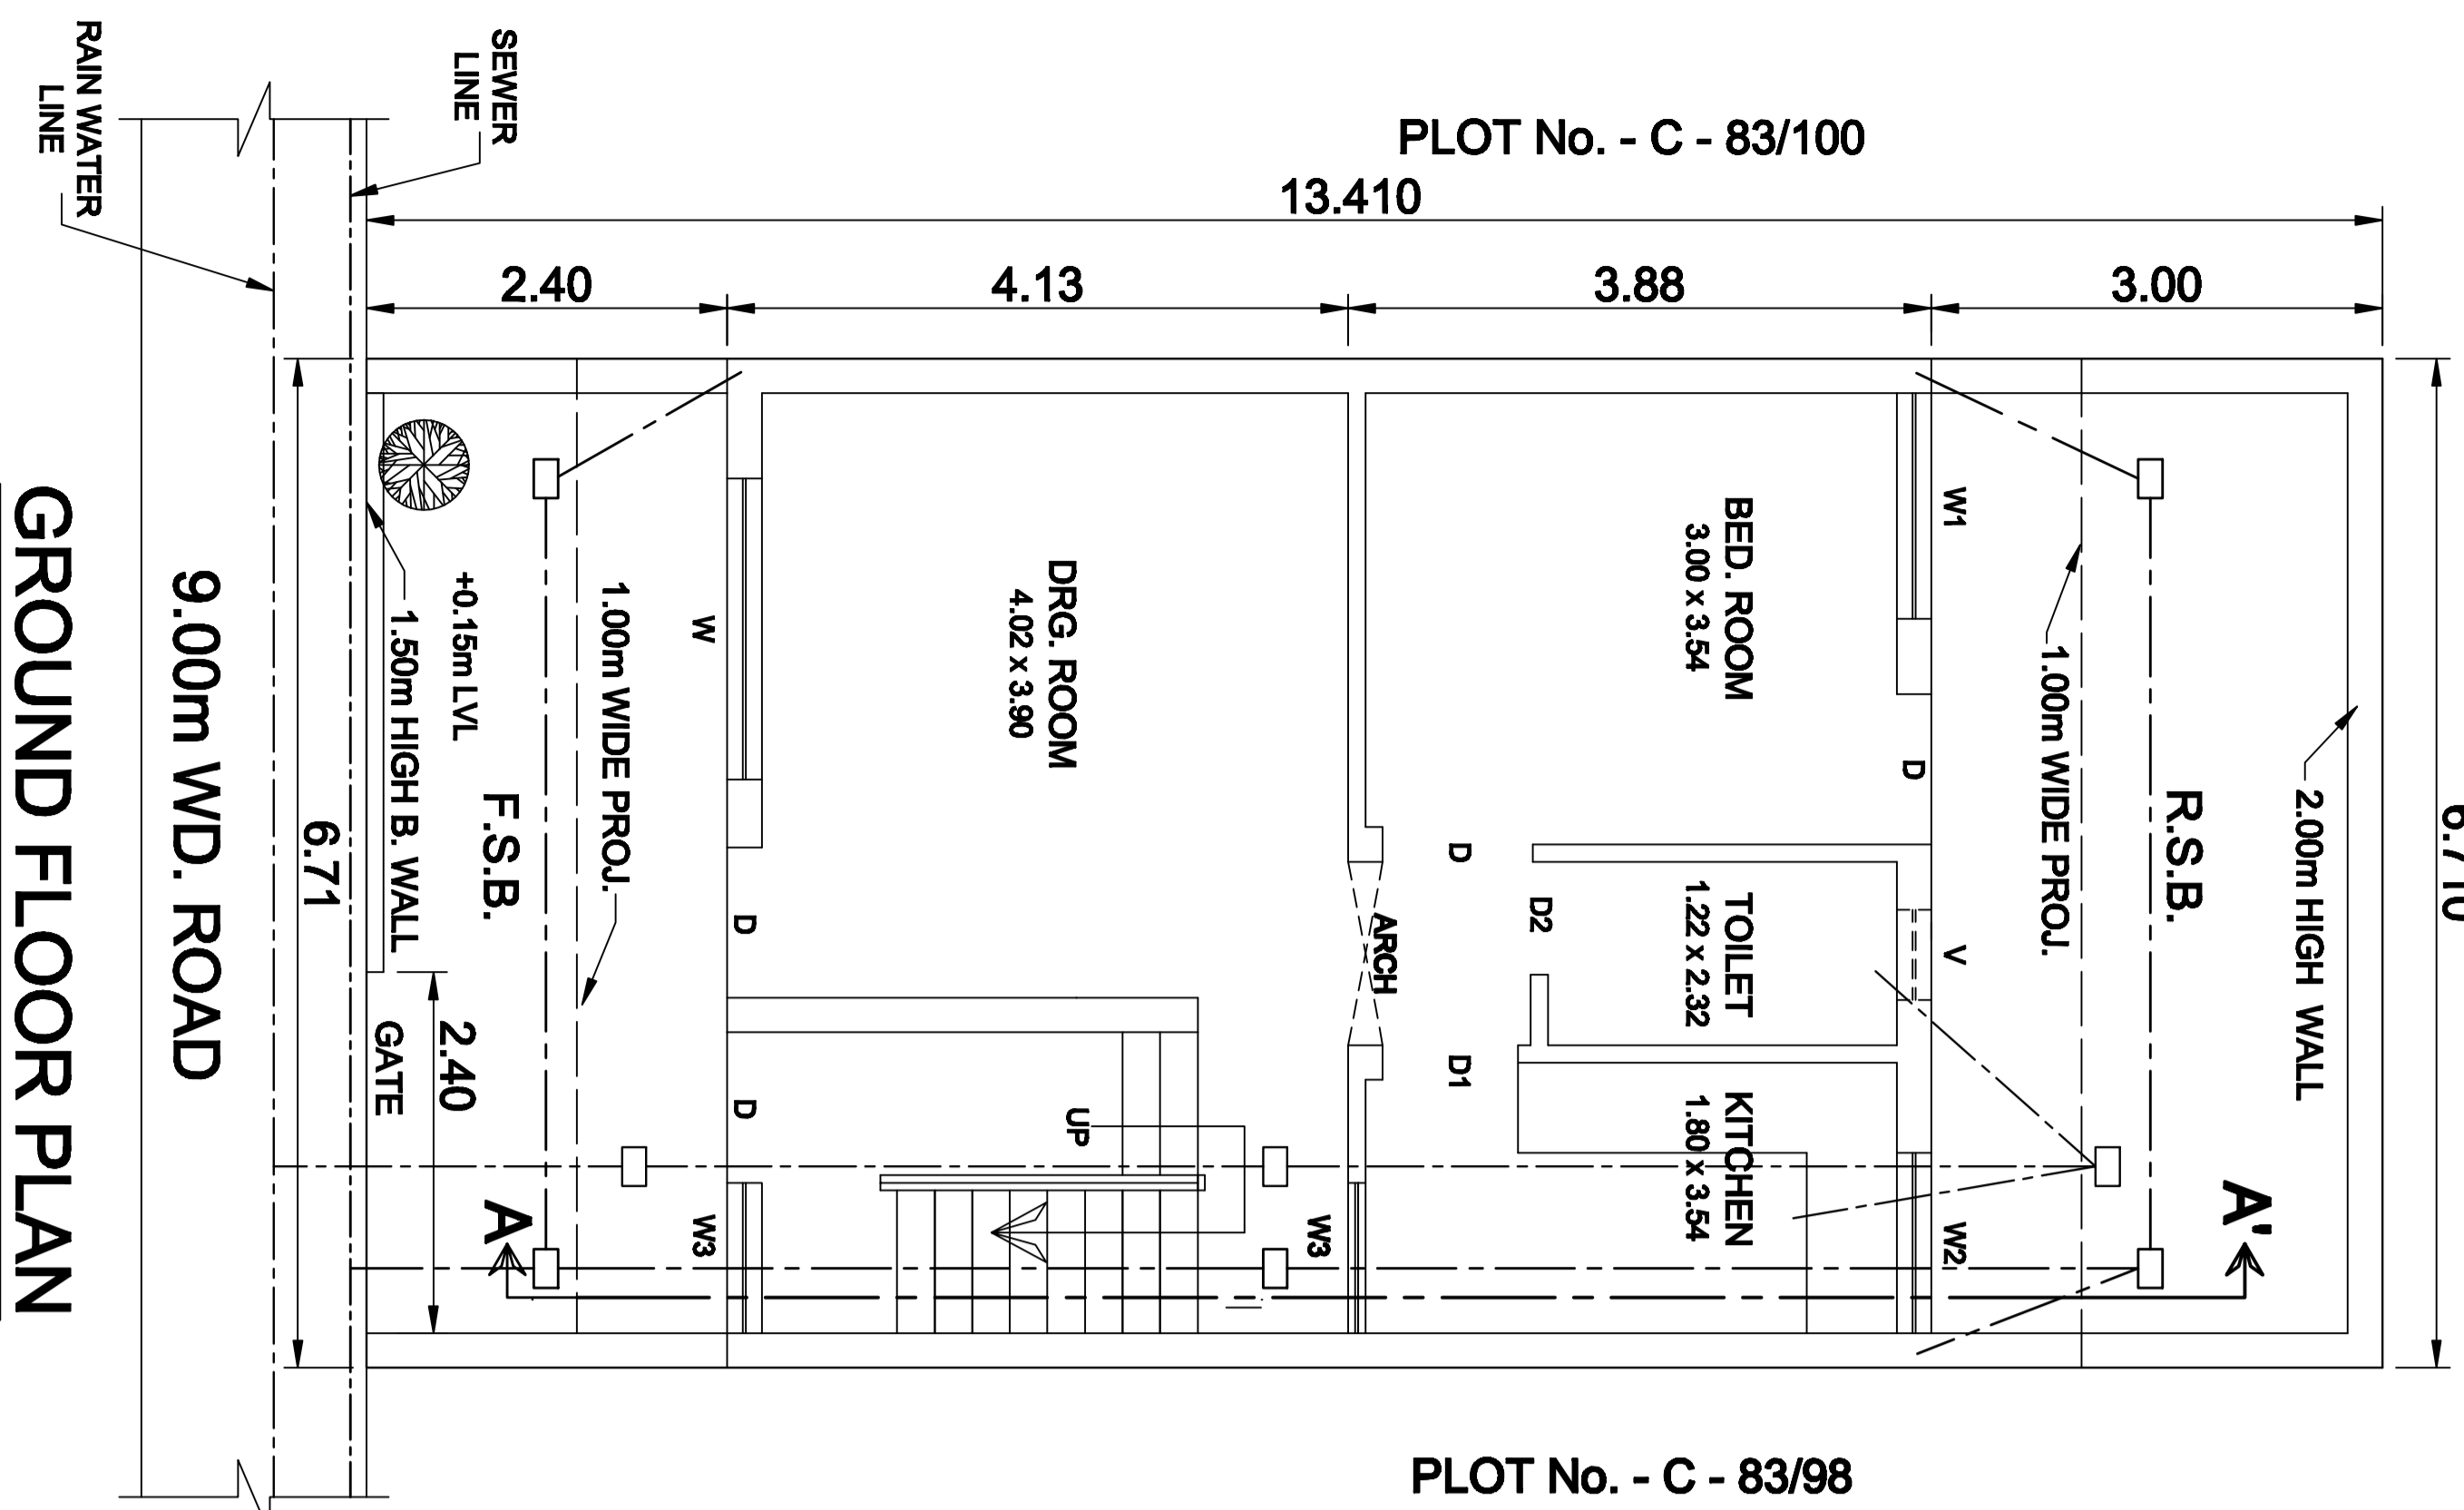


GROUND FLOOR PLAN

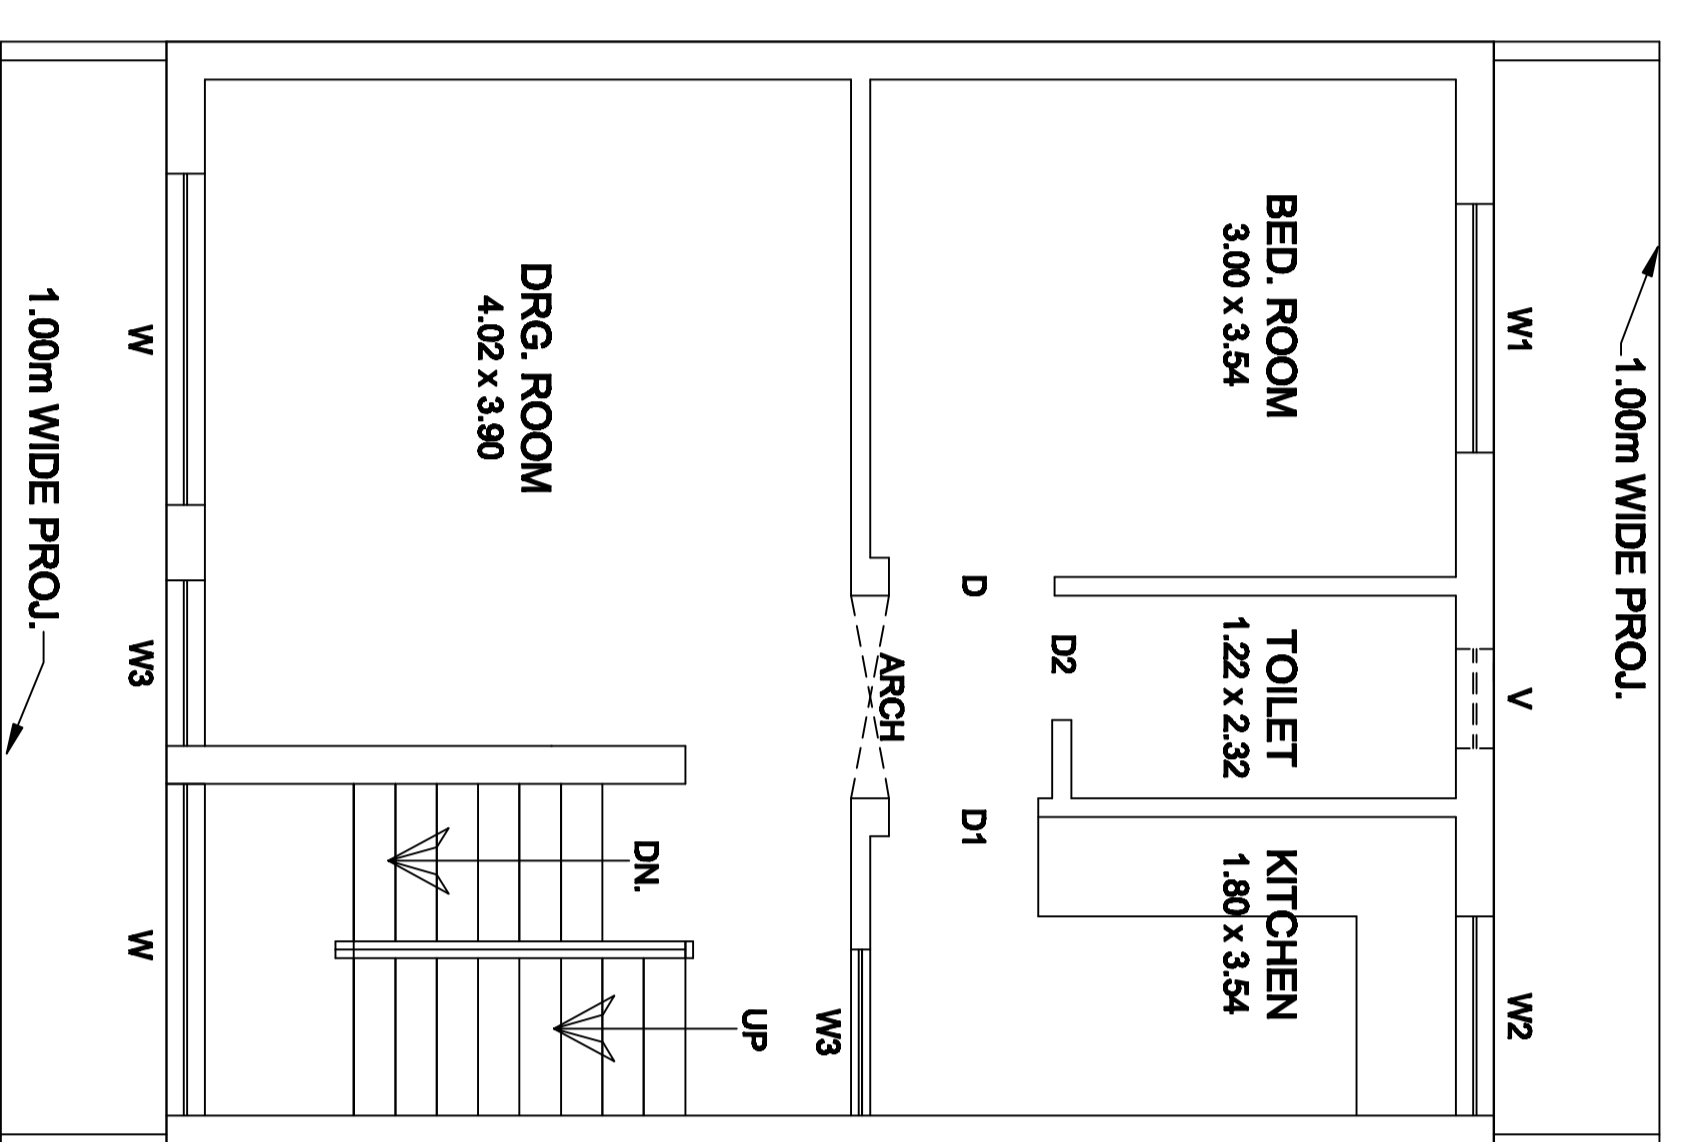

FIRST FLOOR PLAN

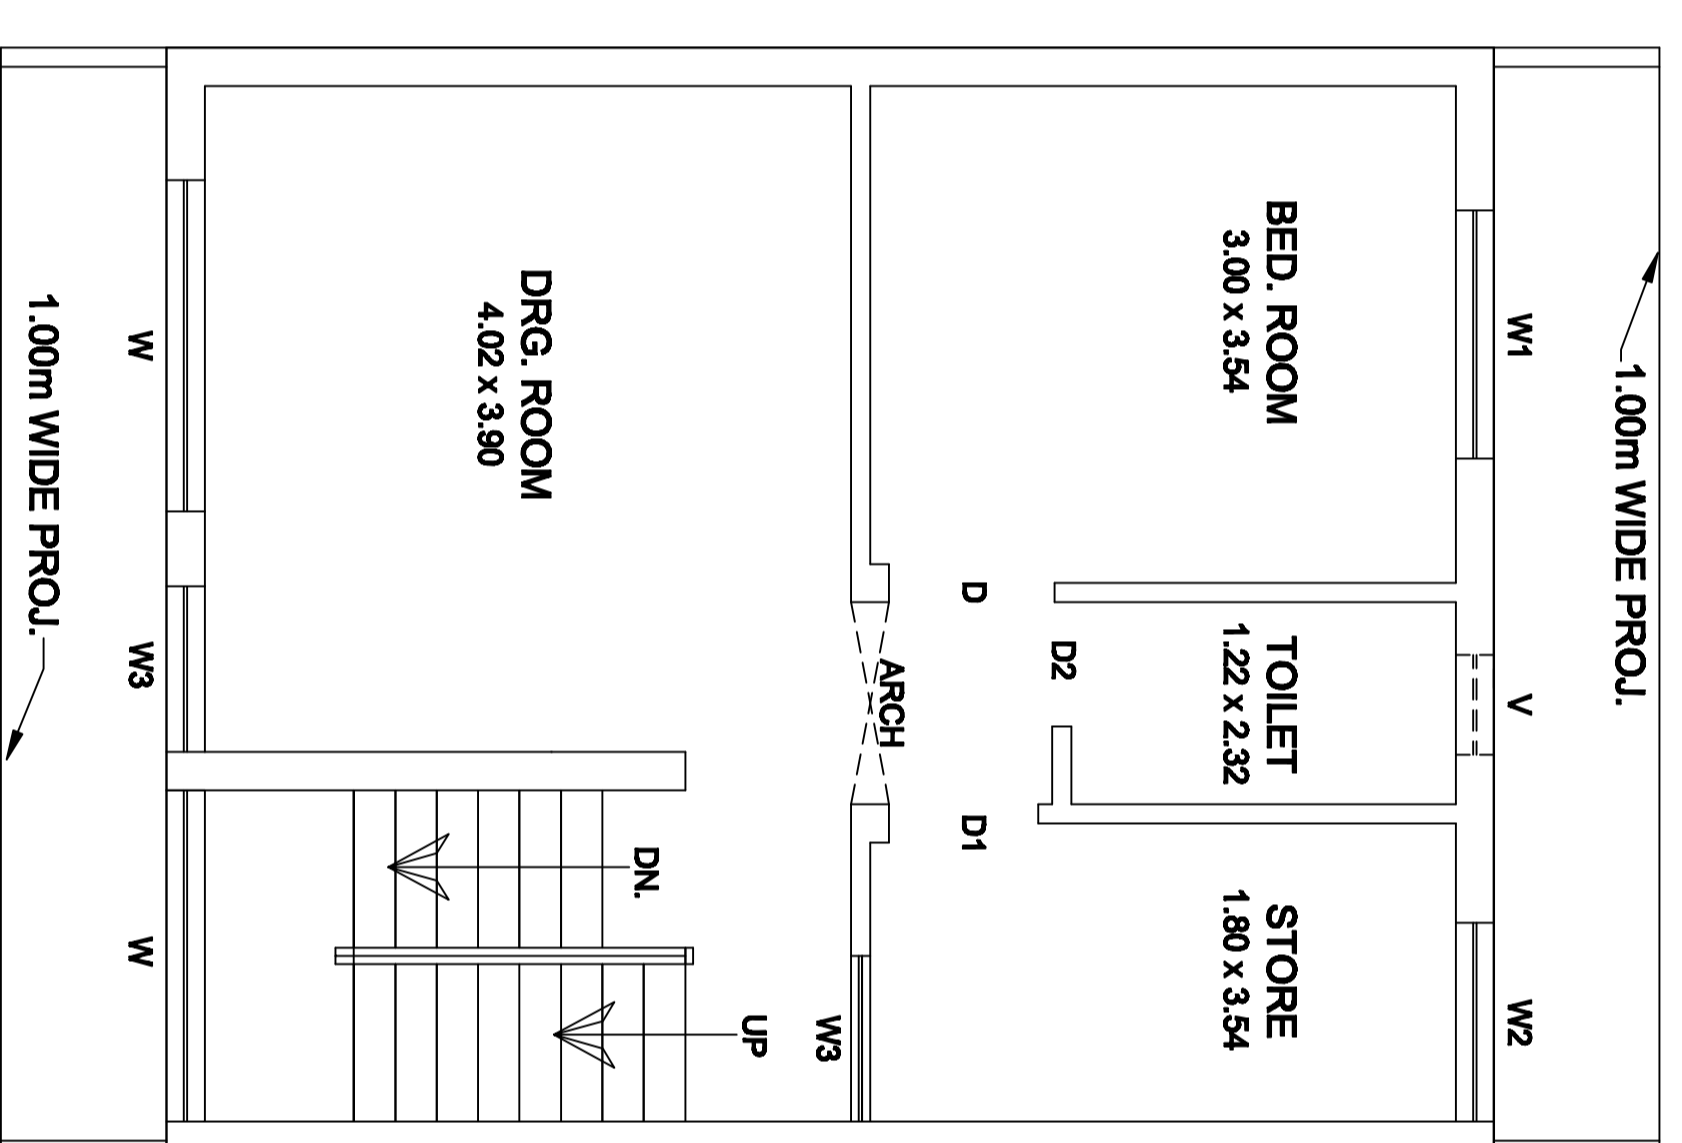

SECOND FLOOR PLAN

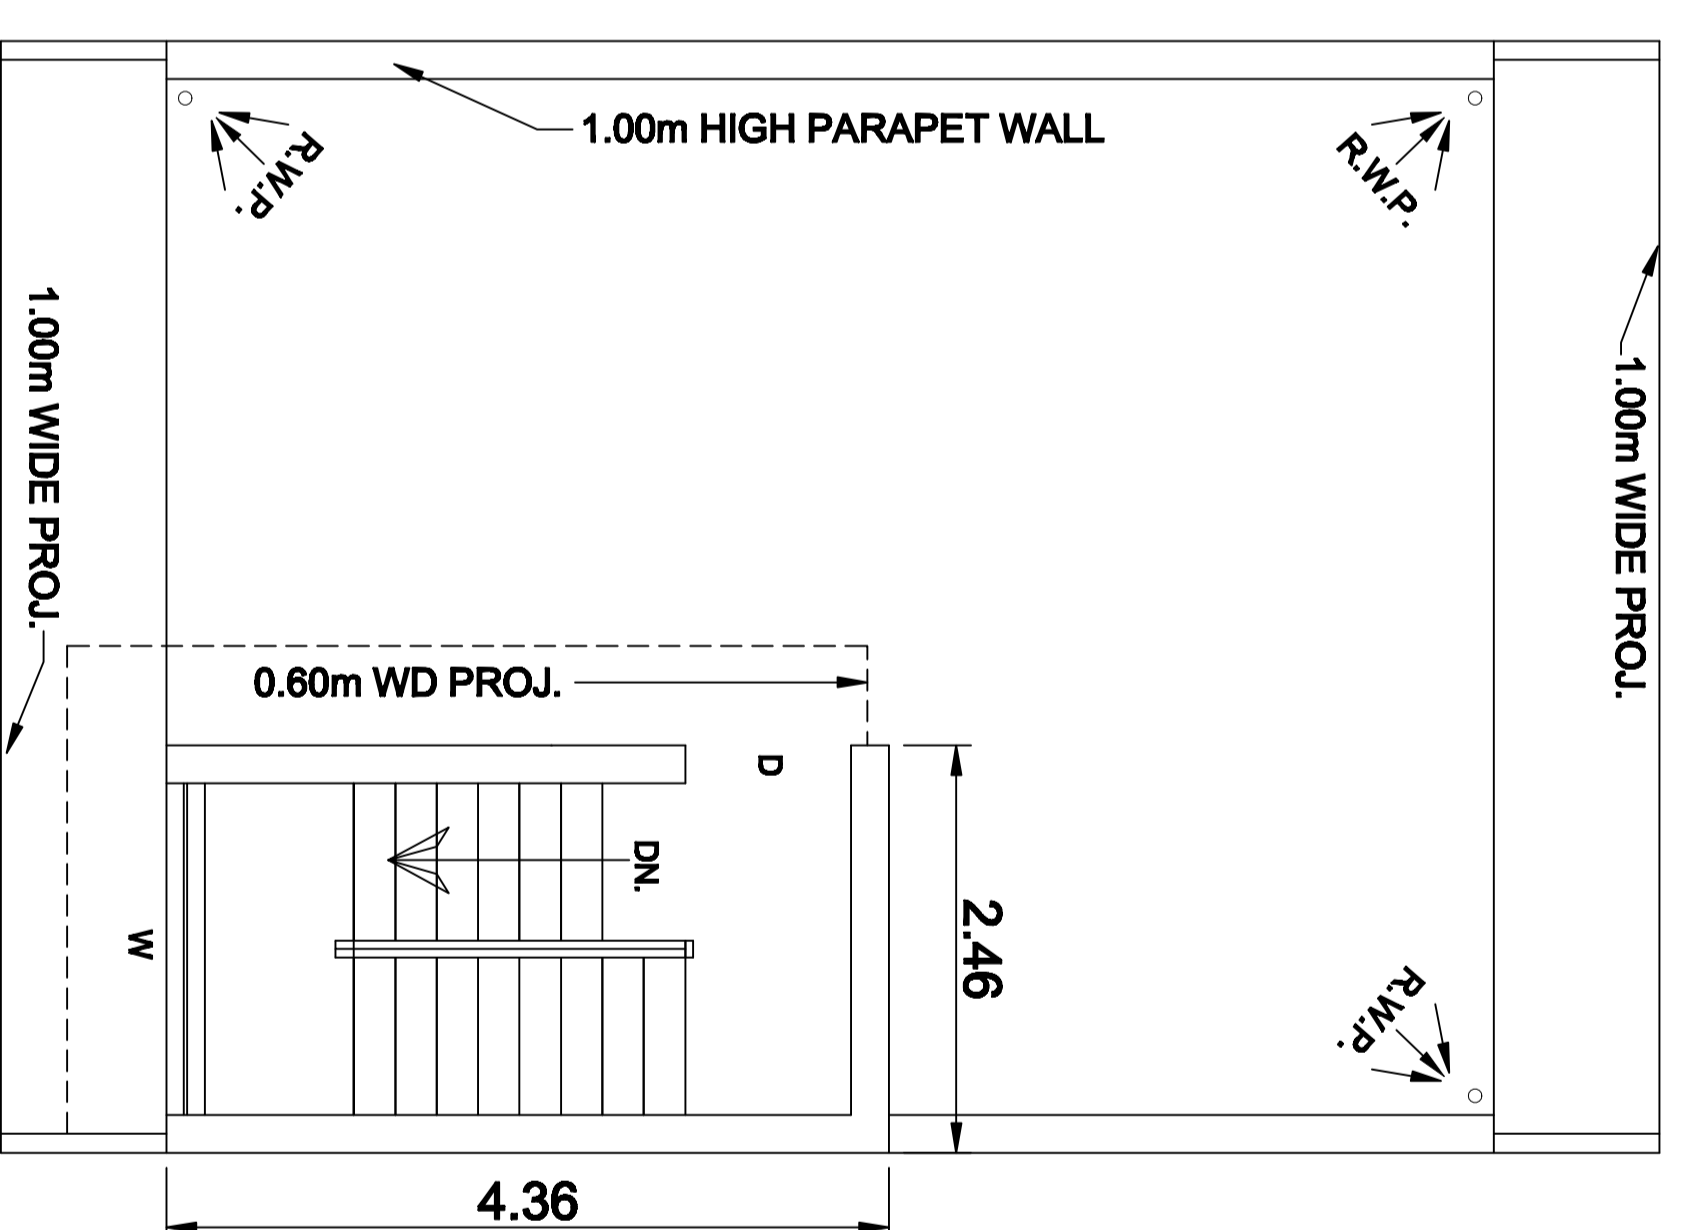

SECOND FLOOR PLAN

ADDRESS

PROPOSED RESIDENTIAL BUILDING PLAN ON
PLOT NO AT
GHAZIABAD (U.P.)

DOOR WINDOW SCHEDULE

S. No.	TYPE	SIZE
1-	(D)	1.00 x 2.10
2-	(D)	0.75 x 2.10
4-	(W)	2.00 x 1.20
5-	(W1)	1.00 x 1.20
6-	(W2)	1.80 x 1.20
7-	(W)	0.80 x 0.45

OWNER SIGN.

OWNER

ARCHITECT SIGN.

AREA CHART

- 1- TOTAL AREA OF PLOT (6.71 x 13.41) = 89.98 Sqm.
- 2- PERM. GROUND COVERAGE
1 to 89.98 - 75% = 67.485 Sqm.
TOTAL PERM. GROUND COVERAGE = 67.485 Sqm.
- 3- PERM. F.A.R. - @ 2 = 179.96 Sqm.
TOTAL PERM. F.A.R. = 179.96 Sqm.
- 4- PROPOSED COVD. AREA ON G. FL. = 53.746 Sqm.
- 5- PROPOSED COVD. AREA ON F. FL. = 53.746 Sqm.
- 6- PROPOSED COVD. AREA ON S. FL. = 53.746 Sqm.
- 7- MUMULTY (2.46 x 4.36) = 10.725 Sqm.
- 8- TOTAL COVD. AREA OF ALL FLOORS = 171.963 Sqm.
- 9- PROPOSED F.A.R. = 161.238 Sqm.

OPEN AREA DETAIL

- (1) OPEN AREA ON GROUND FLOOR :-
(A) 6.71 x 2.40 = 16.104 Sqm.
(B) 6.71 x 3.00 = 20.130 Sqm.
TOTAL OPEN AREA ON G. FLOOR = 36.234 Sqm.
- (2) COVD. AREA ON GROUND FLOOR = 53.746 Sqm.
COVD. AREA ON SECOND FLOOR = 53.746 Sqm.
- (3) COVD. AREA ON FIRST FLOOR = 53.746 Sqm.
COVD. AREA ON SECOND FLOOR = 53.746 Sqm.
- (4) COVD. AREA ON SECOND FLOOR = 53.746 Sqm.